




BLOCK D
1st FLOOR - BLUE ROOF PLAN
SCALE 1:200

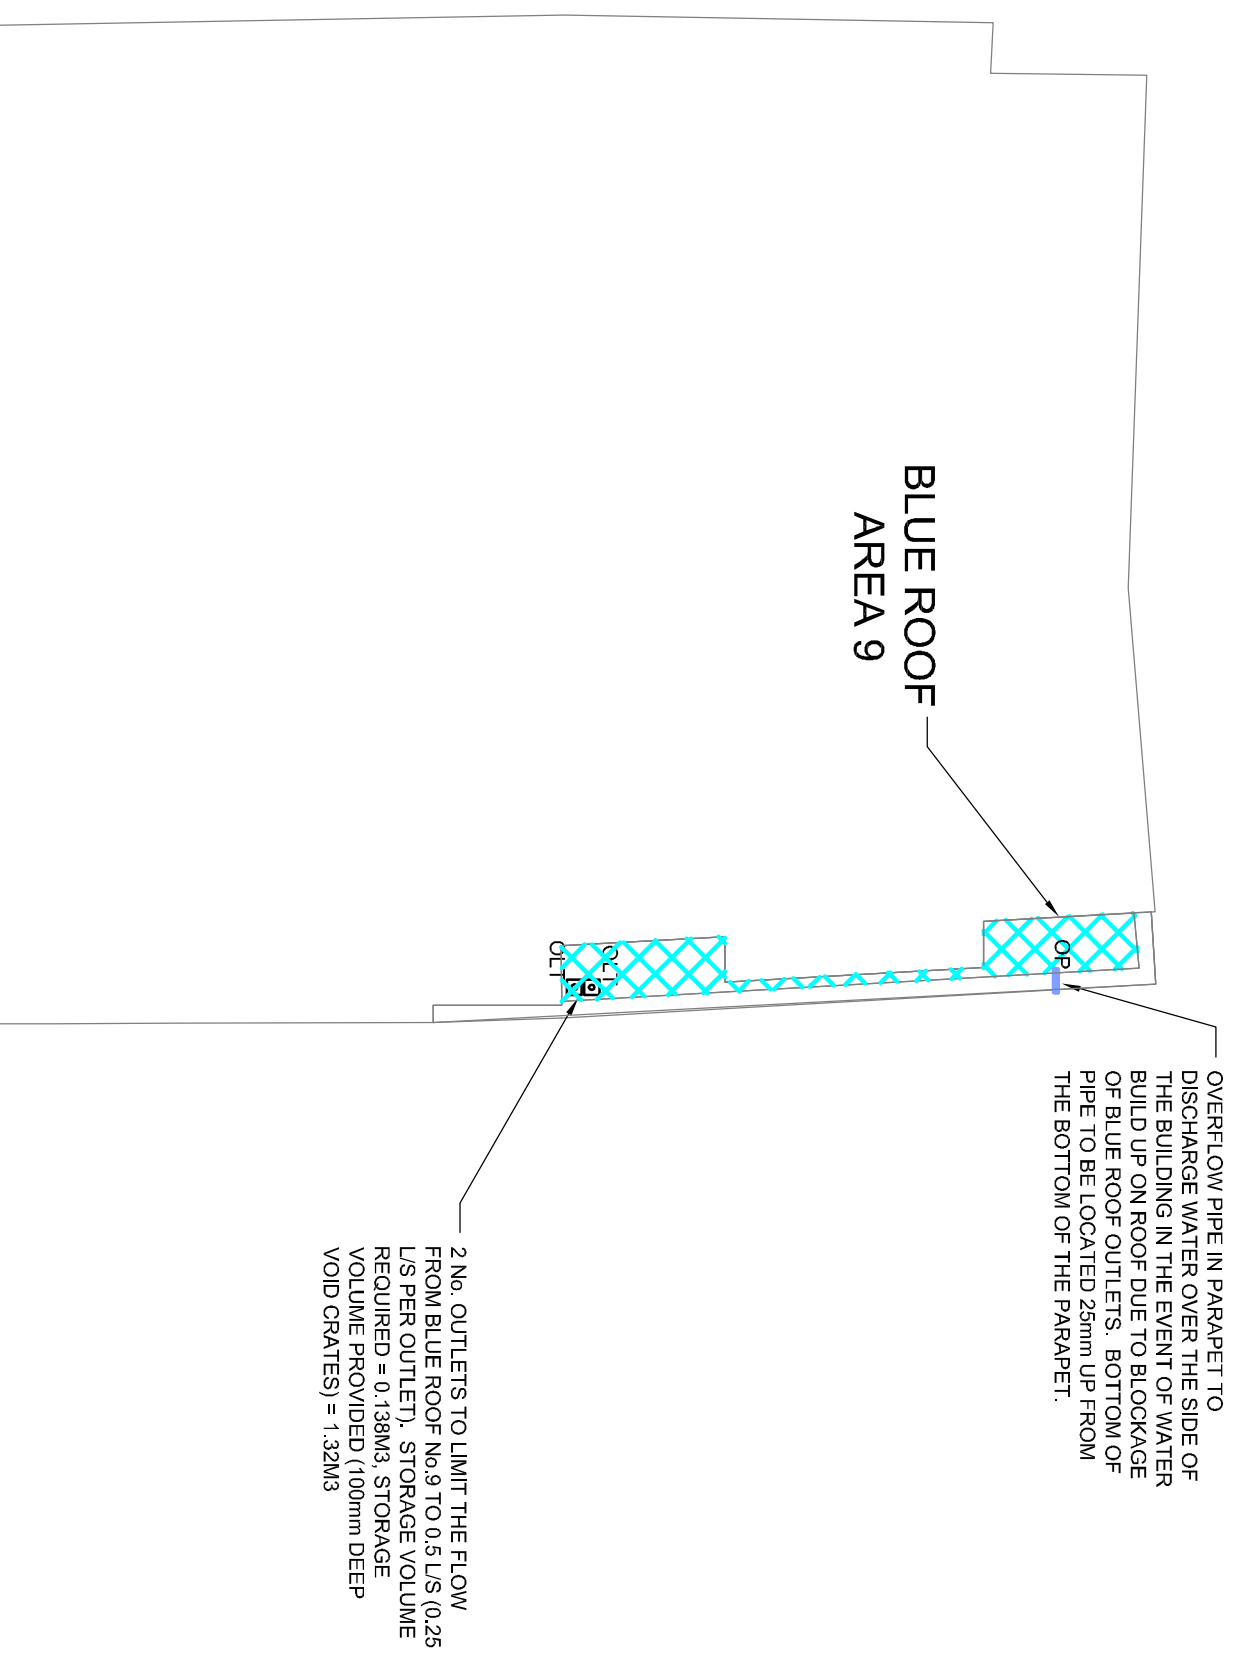


BLOCK D
3RD FLOOR - BLUE ROOF PLAN
SCALE 1:200

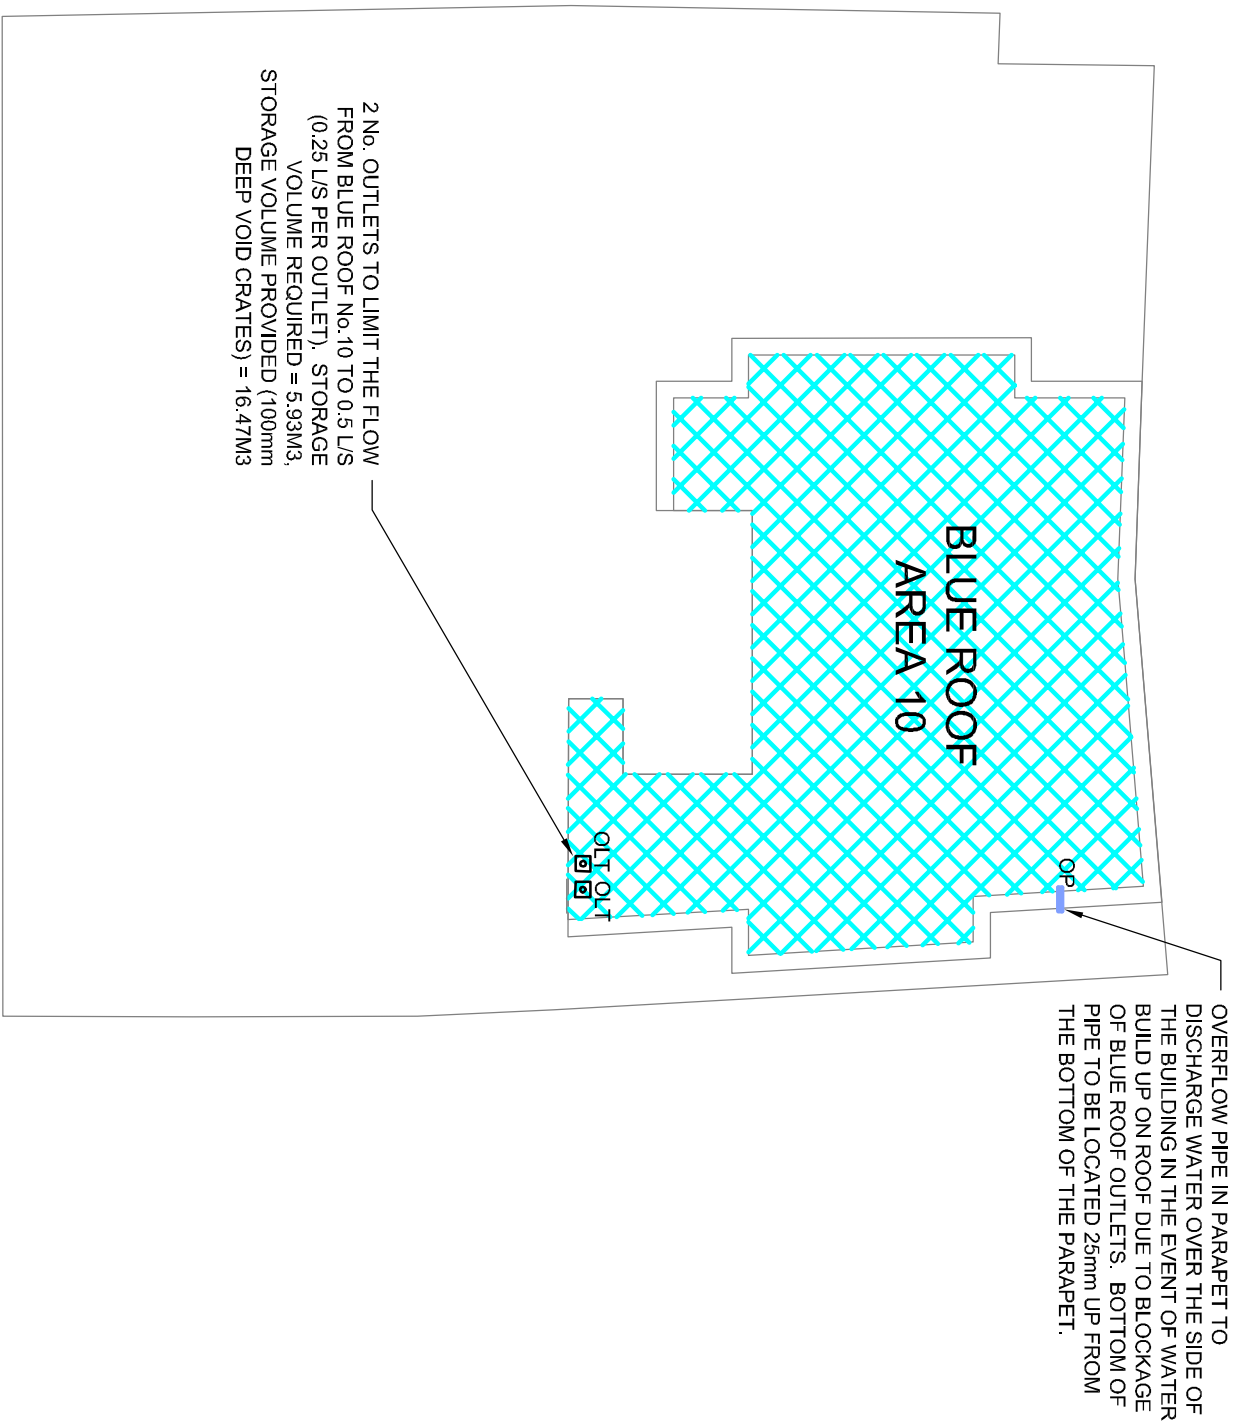

BLOCK D
5TH FLOOR - BLUE ROOF PLAN
SCALE 1:200

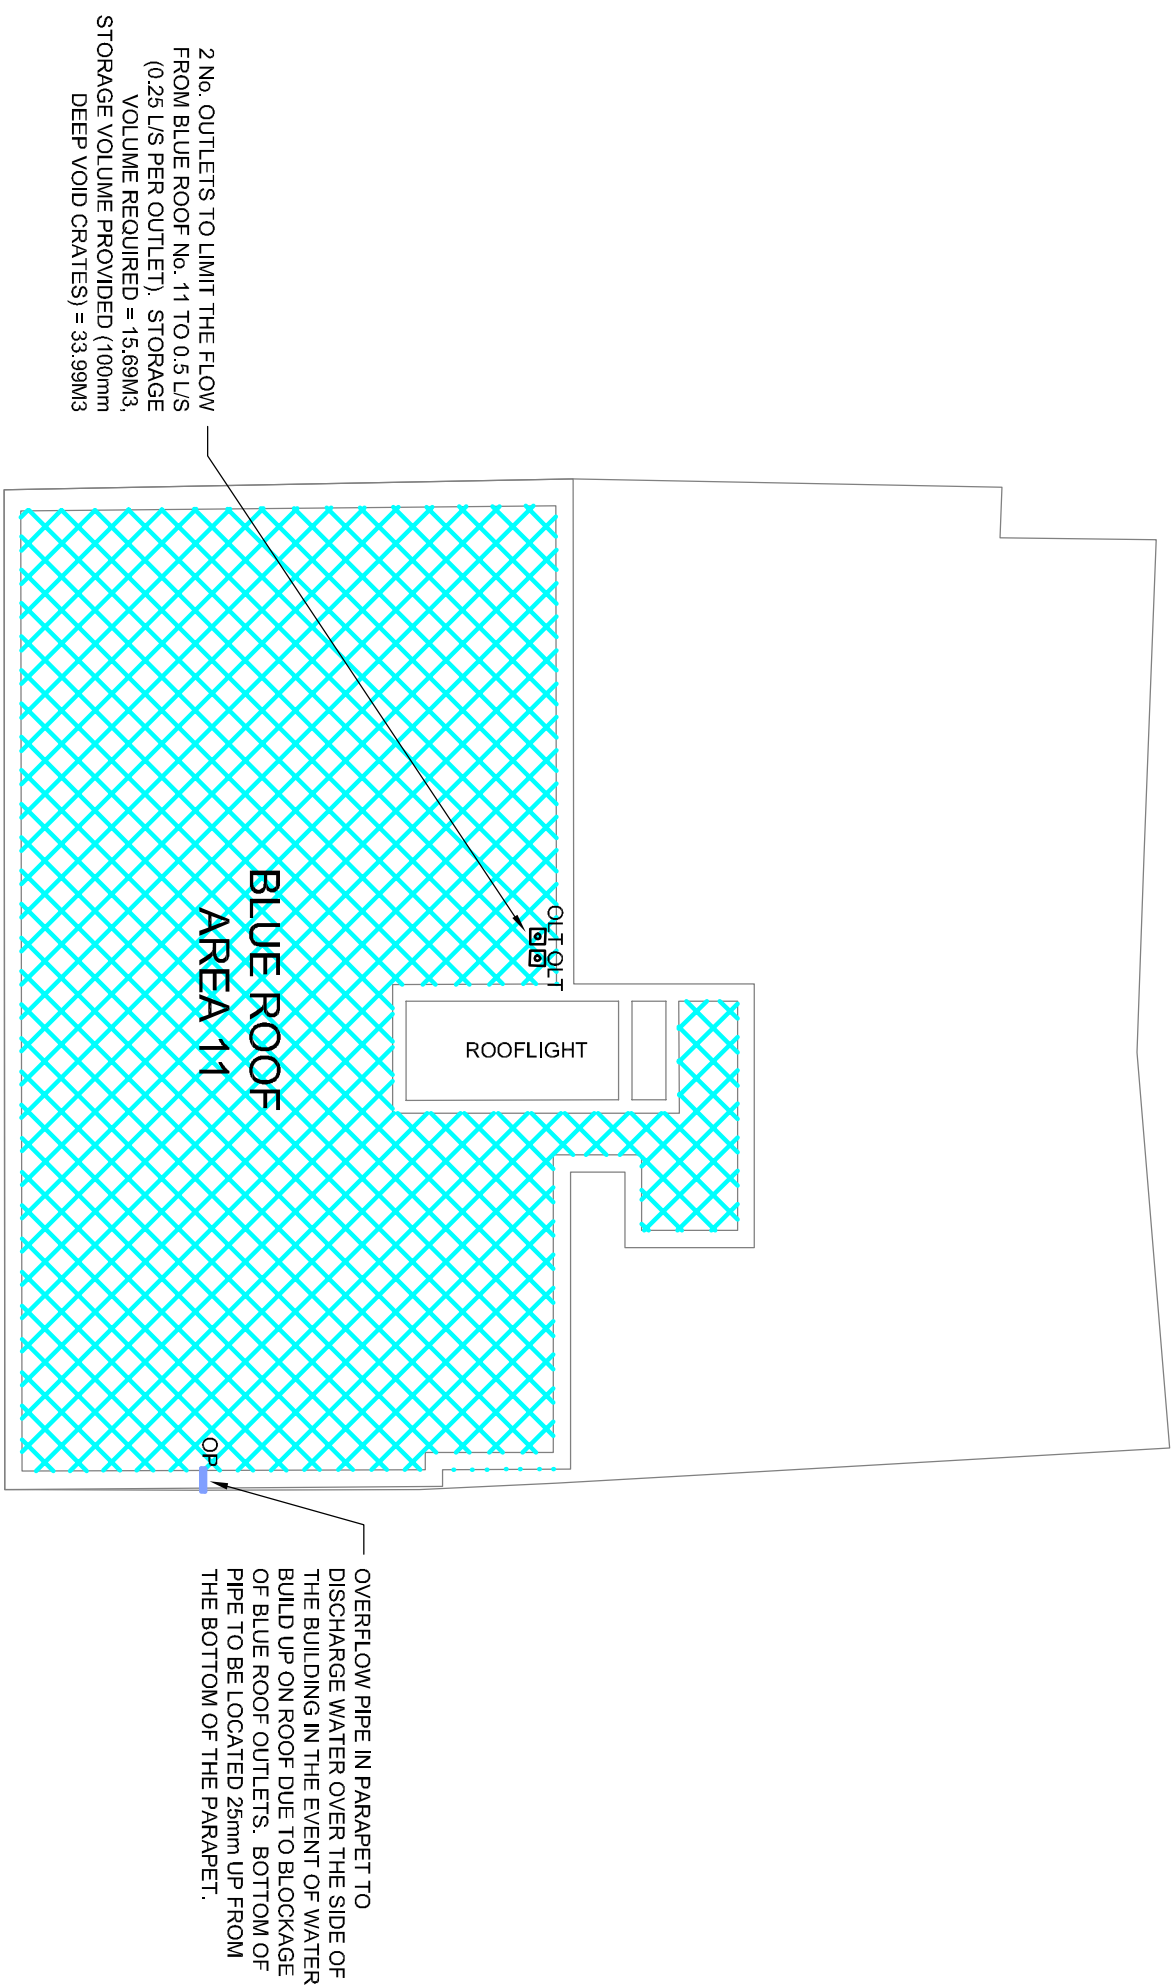

BLOCK D
ROOF LEVEL - BLUE ROOF PLAN
SCALE 1:200

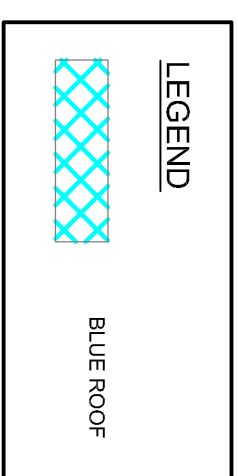

BLUE ROOF ATTENUATION:
ALL BLUE ROOF AND ATTENUATION TANK STORM WATER DESIGNED FOR A 1% AEP EVENT. STORAGE VOLUME FOR CLIMATE CHANGE ATTENUATION VOLUME FOR CLIMATE CHANGE

Rev	Date	Chk'd	Description
P2	04/09/2020	POC	FM
P1	08/03/2020	POC	FM

Issued for	Issue for
Final Planning	Final Planning
Issue for Planning	Issue for Planning

LOHAN & DONNELLY
Consulting Engineers

13 Gardiner Place, Mountjoy Square, Dublin 1. T: 01 8787770
W: www.lohan-donnelly.com E: info@lohan-donnelly.com

Job:	Development of Market Lands The Fruitmarket Partnership	Job No.:	19143	Drawn:	@A1	Date:	March 2019
Drawings:	Blocks D Roof Levels - Blue Roof Plan	Disc No.:	C05	Checked:	POC	Rev.:	P2