

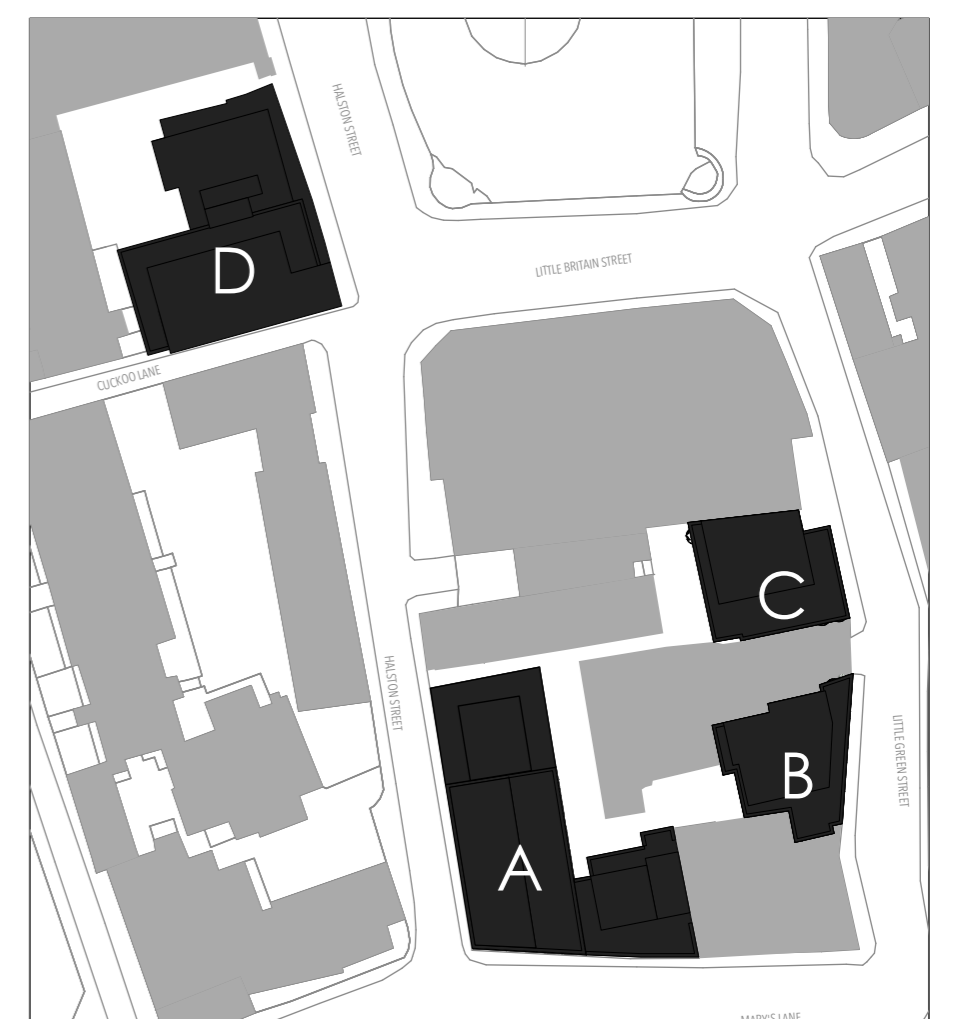


1 Proposed Site Plan
Scale: 1:500

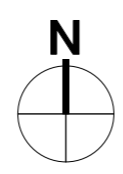

1 Keyplan
Scale: 1:1000

 

REV	DATE	NOTE

Kelly and Cogan
architects and design consultants
81 North King Street Dublin 7
Tel: 01-87221295 Fax: 01-8747476
Email: kellyandcogan@indigo.ie

KELLIHER MILLER ARCHITECTS

19, BELLEVUEBOULEVARD DUBLIN 17
19, BELLEVUEBOULEVARD DUBLIN 17

Status: PLANNING

Developments of Markets Lands, Co Housing Development

PROPOSED SITE PLAN

DESIGNED BY: GOC CHECKED BY: KK DATE: Sep-05 SCALE: 1:500/0:A1 DRAWN BY: BT DATE NO: 1919-P-001

THIS DRAWING IS COPYRIGHT © KC NOT SCALE. USE PRINTED DIMENSIONS ONLY.