



 

1 Proposed Roof Plan  
Scale: 1:200

1 Keyplan  
Scale: 1:1000

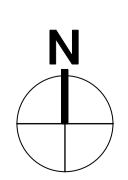

REV	DATE	NOTE

**Kelly and Cogan**  
architects and design consultants  
81 North King Street Dublin 7  
Tel: 01 872 2200 Fax: 01 874 7476  
Email: james.kelly@kellyandcogan.ie

**KELLERER MILLER ARCHITECTS**  
architects and design consultants  
Developments of Markets Lands, Co Housing Development  
Proposed Roof Plan Block A-D  
DATE: 10/11/2011  
SCALE: A3  
PROJECT: 1288144  
DRAWN: JMC  
CHECKED: JMC  
DATE: 10/11/2011



Status: PLANNING