

Basement



Ground Floor




First Floor




Elevation A

Elevation B

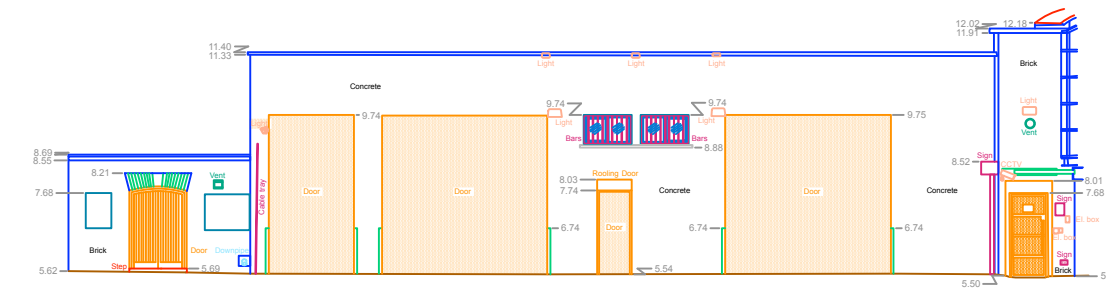

Elevation C

Elevations

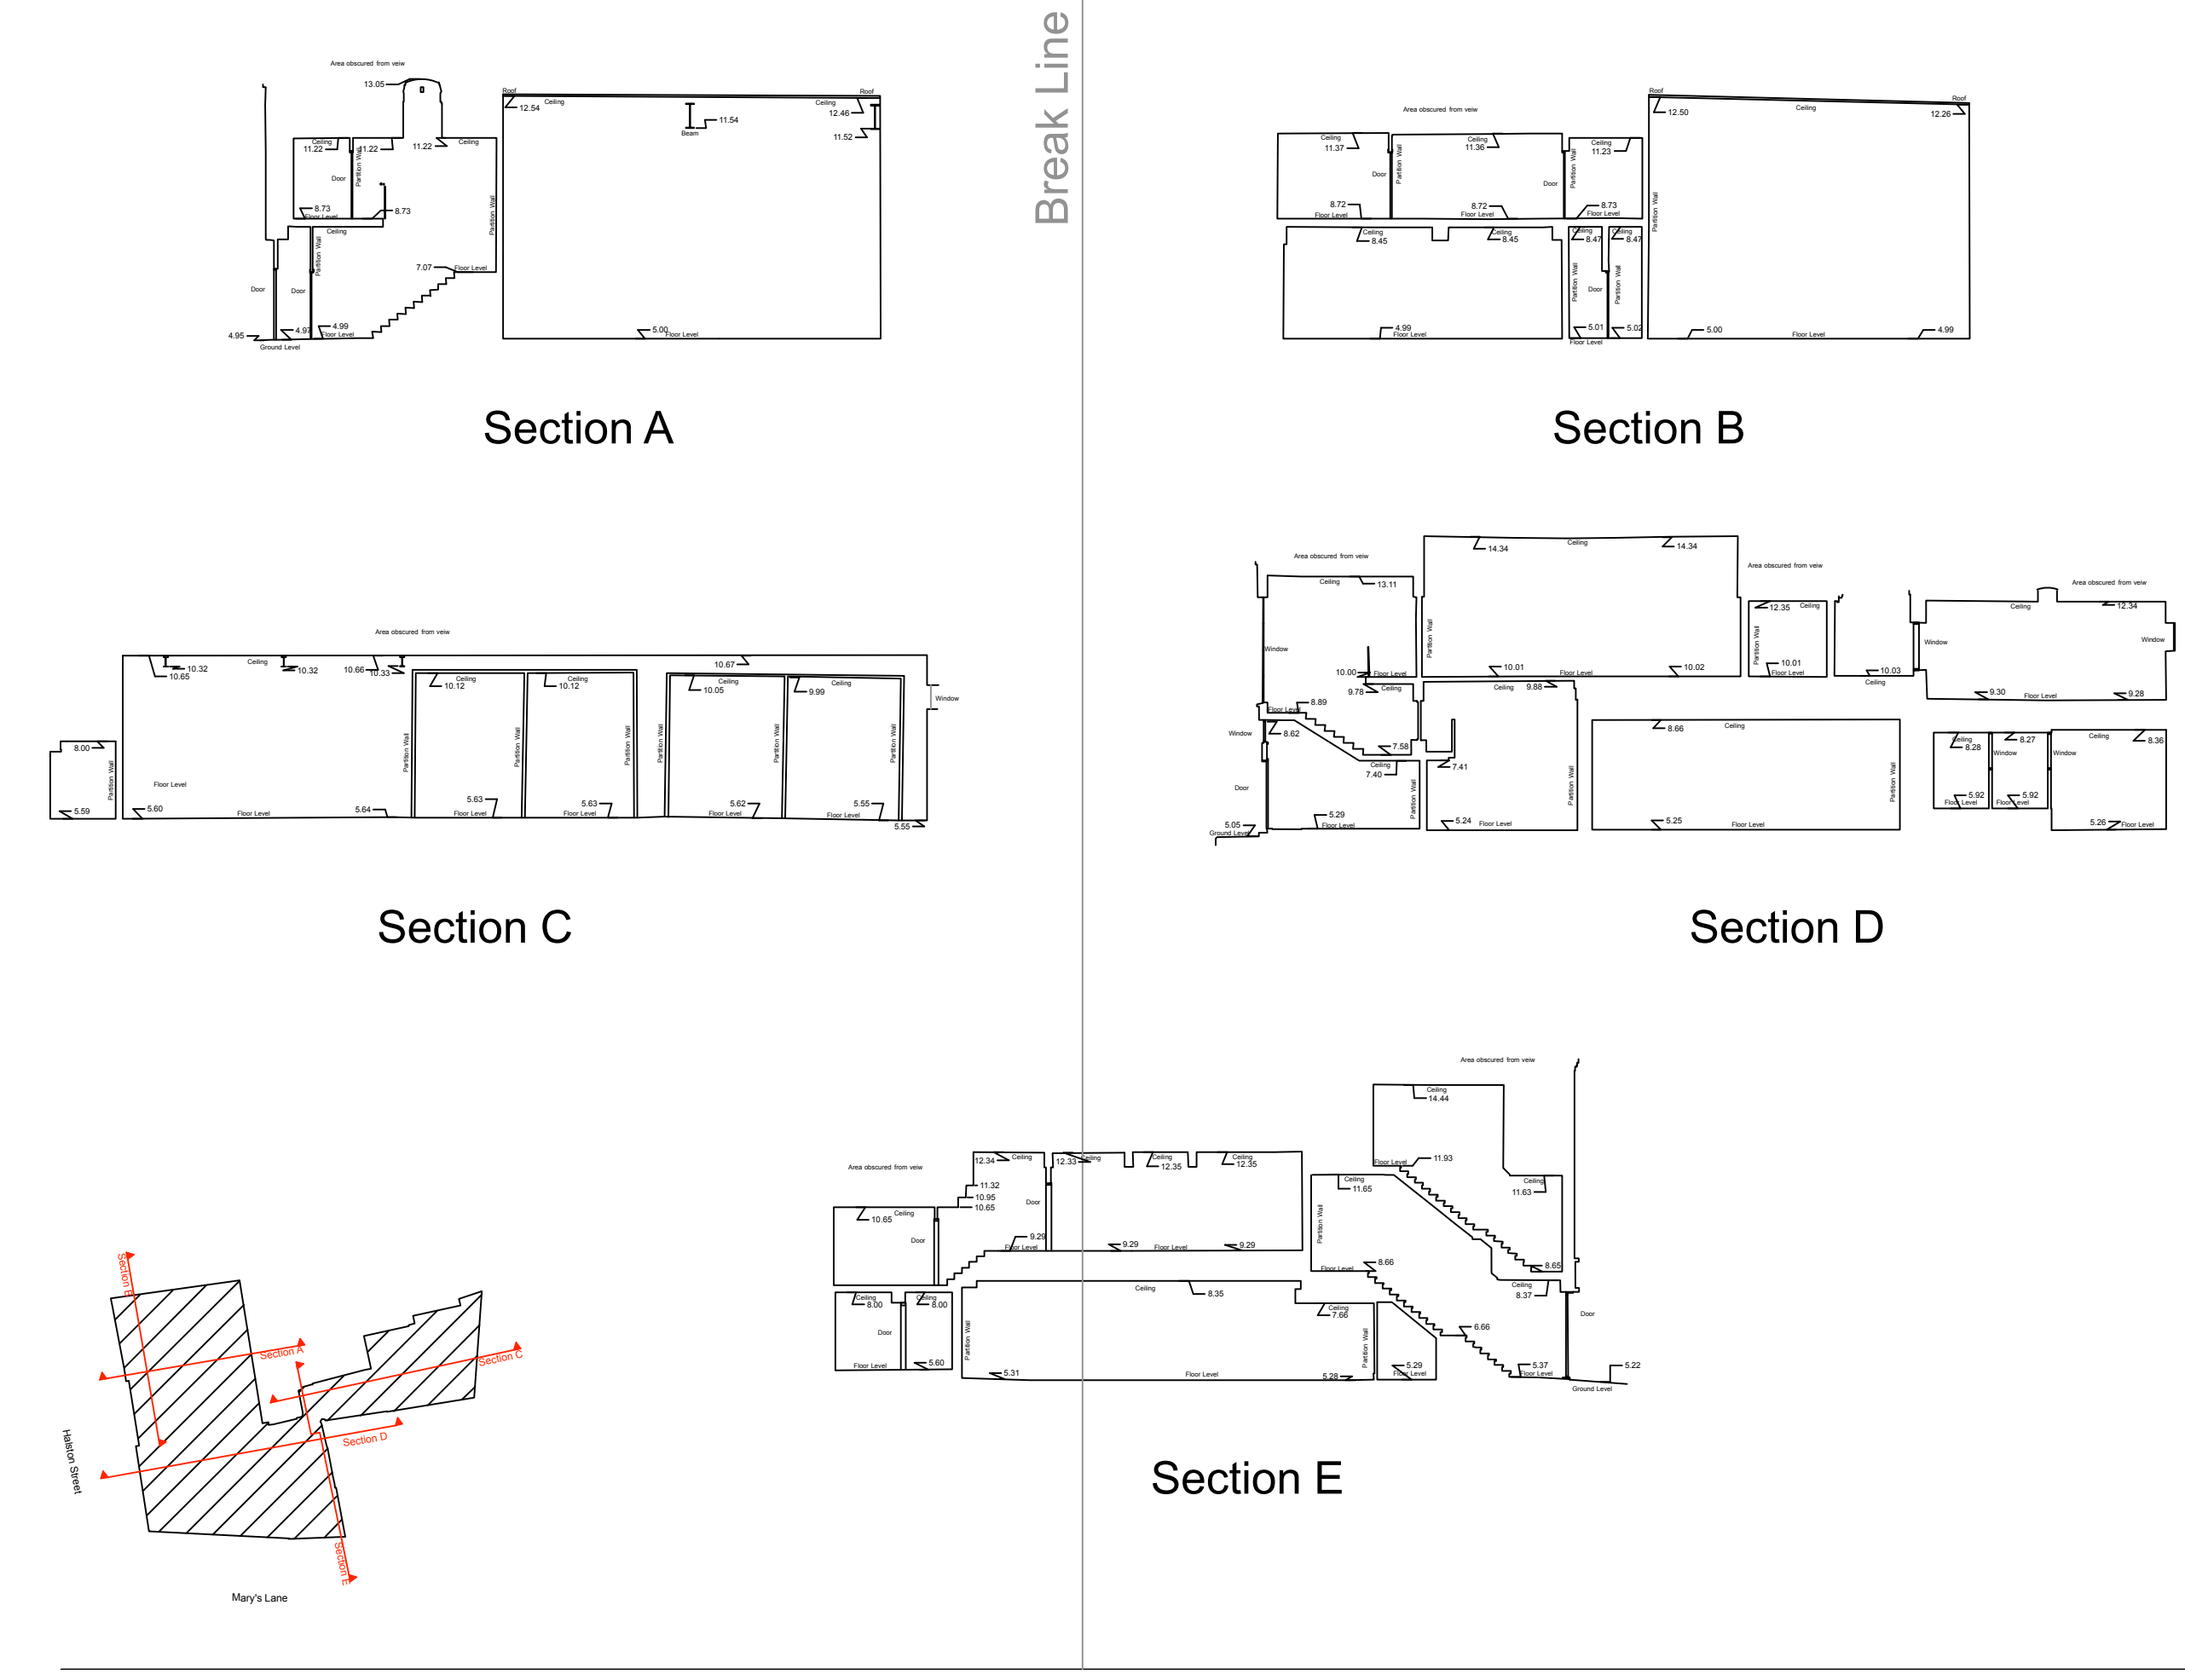

Section A

Section B

Section C

Section D

Section E

Sections

<p>www.apexsurveys.ie info@apexsurveys.ie 00353 1 691 0156</p>	LEVELS + HEIGHTS: FLOOR LEVEL FL 101.50 CEILING HEIGHT SC 115.00 BEAM HEIGHT HH 5.50 HATCH HEIGHT DH 5.50 DOOR HEAD HEIGHT CH 2.10 COILING LEVEL CL 1.00 WINDOW CILL HEIGHT F.C. 5.50 WINDOW HEAD HEIGHT "FROM CILL TO HEAD" CH 15.00	DOORS: DOOR SWING RIGHT DOOR SWING LEFT DOUBLE DOORS ACCESS HATCH LINEWORK: EXTERNAL WALL INTERNAL WALL WALL COLUMN BEAM PARTITION WALL COILING WOODEN TRIM SKIRTING BOARD	DOORS: SLIDING DOOR OPENING SLIDING DOOR SKYLIGHT	STAIRS: UNDERSIDE INSPECTIONS COVER LEVEL ROOF LEVEL ARCH HEAD LEVEL ARCH SPRINGER LEVEL SPOT LEVEL TOP OF WALL LEVEL COLUMN DOWNPIPE UNABLE TO SURVEY SURVEY CONTROL STATION	SANITARY FIXTURES: TOILET URINAL WASH BASIN BATH SHOWER SINK FIXTURES: RADIACTOR VENTILATION	TEXT: ROOM NAME FLOOR COVERING AREA CALCULATION NOTES: VISIBLE FEATURES IN THE VICINITY OF THE BOUNDARIES AS SHOWN ON THE DRAWING MAY NOT REPRESENT THE EXTENT OF LEGALLY COVERED OWNERSHIP. CRITICAL DIMENSIONS AND HEIGHTS MUST BE CHECKED ON SITE PRIOR TO CONSTRUCTION. MEASUREMENTS AT WALLS HAVE BEEN TAKEN AT APPROX 1.5M ABOVE FLOOR LVL. ACCURACIES IMPLIED BY THE PLOTTING ARE EQUALLY APPLICABLE TO DIGITAL DATA SUPPLIED IN CAD FORMAT.	SHEET LAYOUT:	PLAN PRODUCED BY: CONTACT INFORMATION: Apex Surveys Unit 78 Dunboyne Business Park Dunboyne, Co. Meath, Ireland www.apexsurveys.ie info@apexsurveys.ie 00353 1 691 0156	CLIENT: Kelly and Cogan	PROJECT: Fruit Market, Mary Lane
	GRID SYSTEM: Irish Transverse Mercator DATUM: Mean Head (OSGM15) NOTES: REVISIONS: <table border="1"> <thead> <tr> <th>No.</th> <th>Date</th> <th>Description</th> </tr> </thead> <tbody> <tr> <td>001</td> <td>N/A</td> <td>Original Drawing</td> </tr> </tbody> </table>	No.	Date	Description	001	N/A	Original Drawing	SCALE: 1:200 @ A0 DRG No: 1919-S-003 SHEET: 1 of 1	DATE: 08/07/2019 DESCRIPTION: 2D Floor Plan SURVEYED BY: M. Lazar PROCESSED BY: C. Simmons CHECKED BY: A. Brady	
	No.	Date	Description							
001	N/A	Original Drawing								