


GENERAL NOTES:

DRAWING TO BE READ IN CONJUNCTION WITH ALL RELEVANT ARCHITECTS AND ENGINEERS DETAIL DRAWINGS AND SPECIFICATIONS.
DO NOT SCALE DIMENSIONS. REFER TO ARCHITECTS DRAWINGS FOR ALL SETTING OUT DIMENSIONS. WORK TO FIGURED DIMENSIONS ONLY.
THE ENGINEER IS TO BE AFFORDED SUFFICIENT TIME TO CARRY OUT INSPECTIONS OF ALL WORK AND TO PROVIDE INSPECTION PLANS AND INSPECTION NOTIFICATION FRAMEWORK.
ALL CONSTRUCTION PRODUCTS TO HAVE RELEVANT CE MARKING WHERE APPLICABLE.
ALL CONTRACTORS OR SUB-CONTRACTORS RESPONSIBLE FOR SPECIALIST DESIGN MUST PROVIDE PROFESSIONAL INDEPENDENT INSURANCES ACCORDANT WITH THE REQUIREMENTS OF THE ANTI-CORRUPTION CERTIFICATES FOR INSPECTION IN ACCORDANCE WITH BCRAR 2014.


DRAINAGE

ALL SURFACE WATER DRAINAGE WORK TO BE CARRIED OUT IN ACCORDANCE WITH IS EN 752:2008, TGD PART H, GDR CODE OF PRACTICE FOR DRAINAGE WORKS W6.0.
ALL FOUL AND COMBINED SEWER DRAINAGE WORK IS TO BE CARRIED OUT IN ACCORDANCE WITH IRISH WATER CODES OF PRACTICE AND STANDARD DETAILS FOR WASTEWATER.
ALL WASTEWATER WORK IS TO BE CARRIED OUT IN ACCORDANCE WITH IRISH WATER CODES OF PRACTICE AND STANDARD DETAILS FOR WASTEWATER.

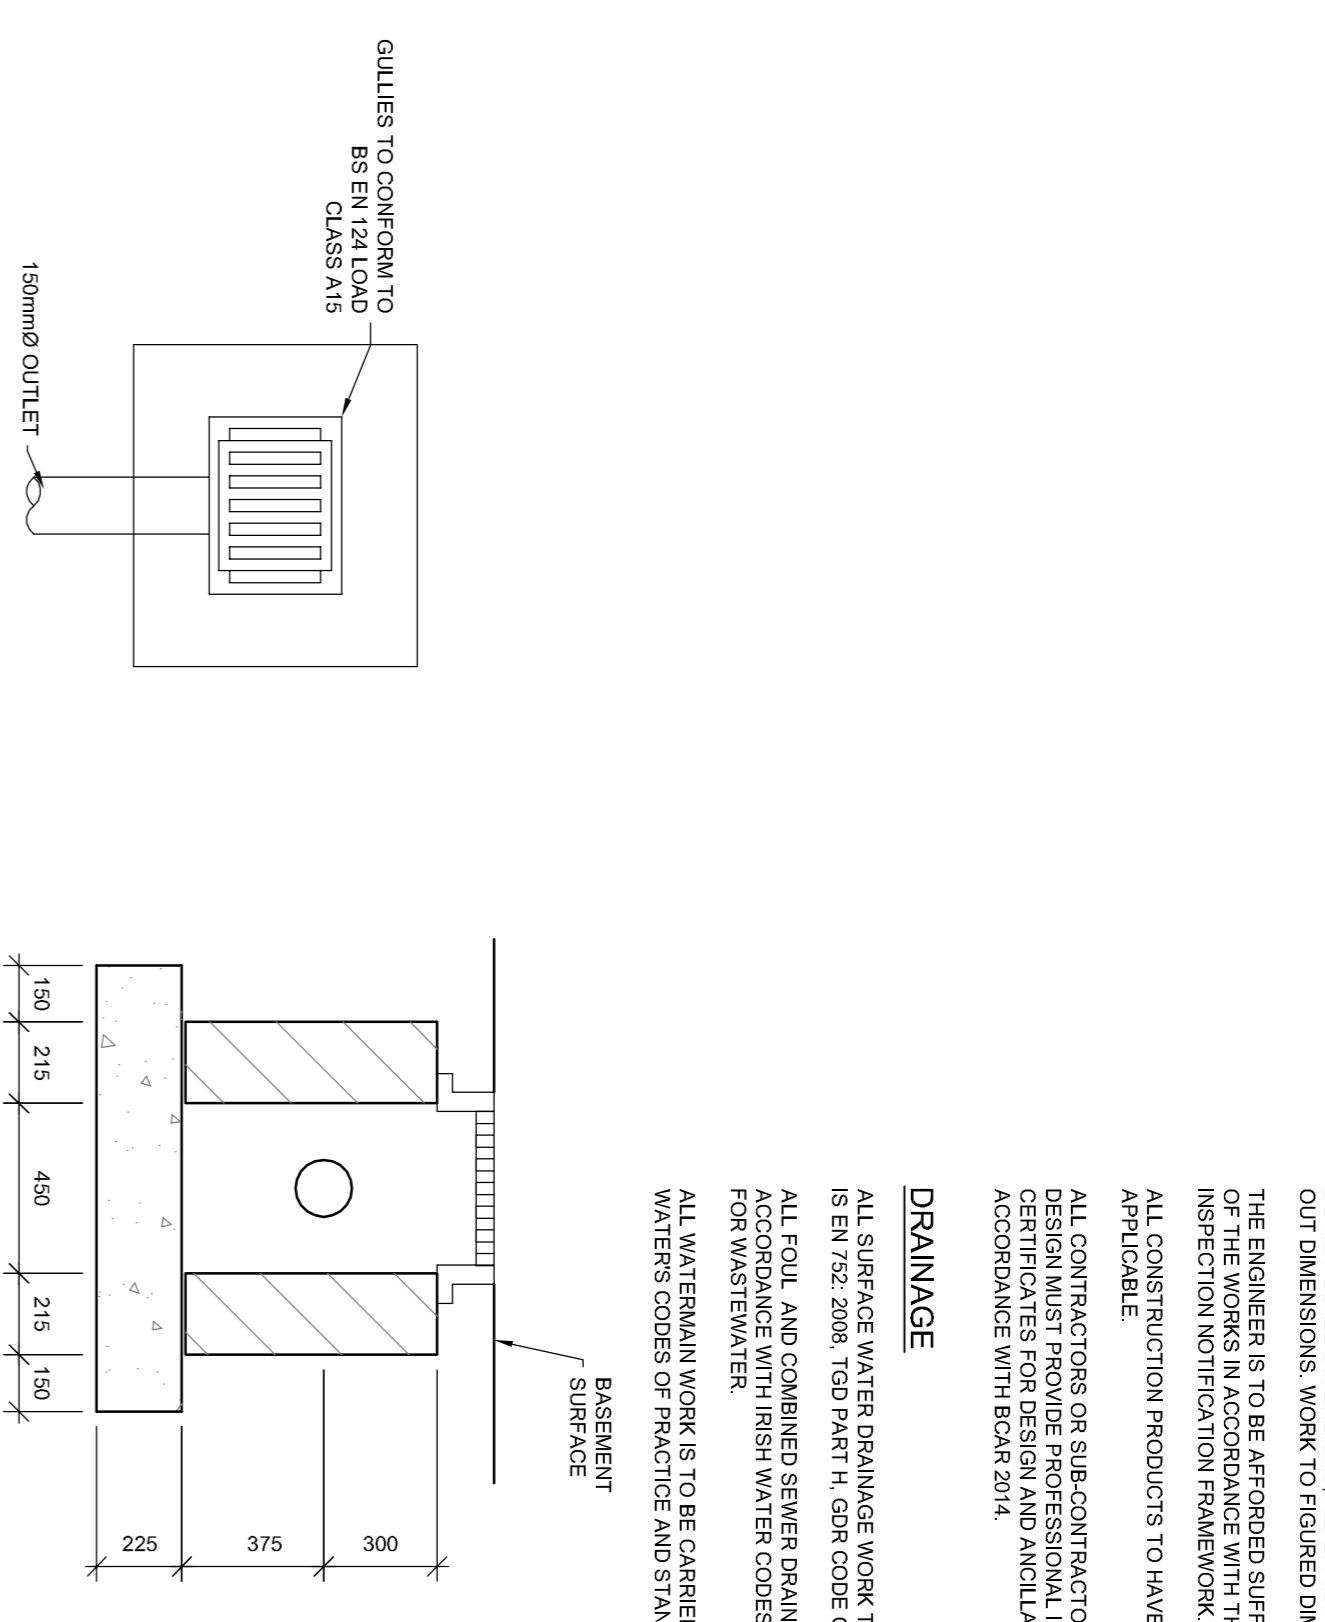

TYPICAL GULLY PLAN
SCALE 1:20


TYPICAL GULLY SECTION
SCALE 1:20

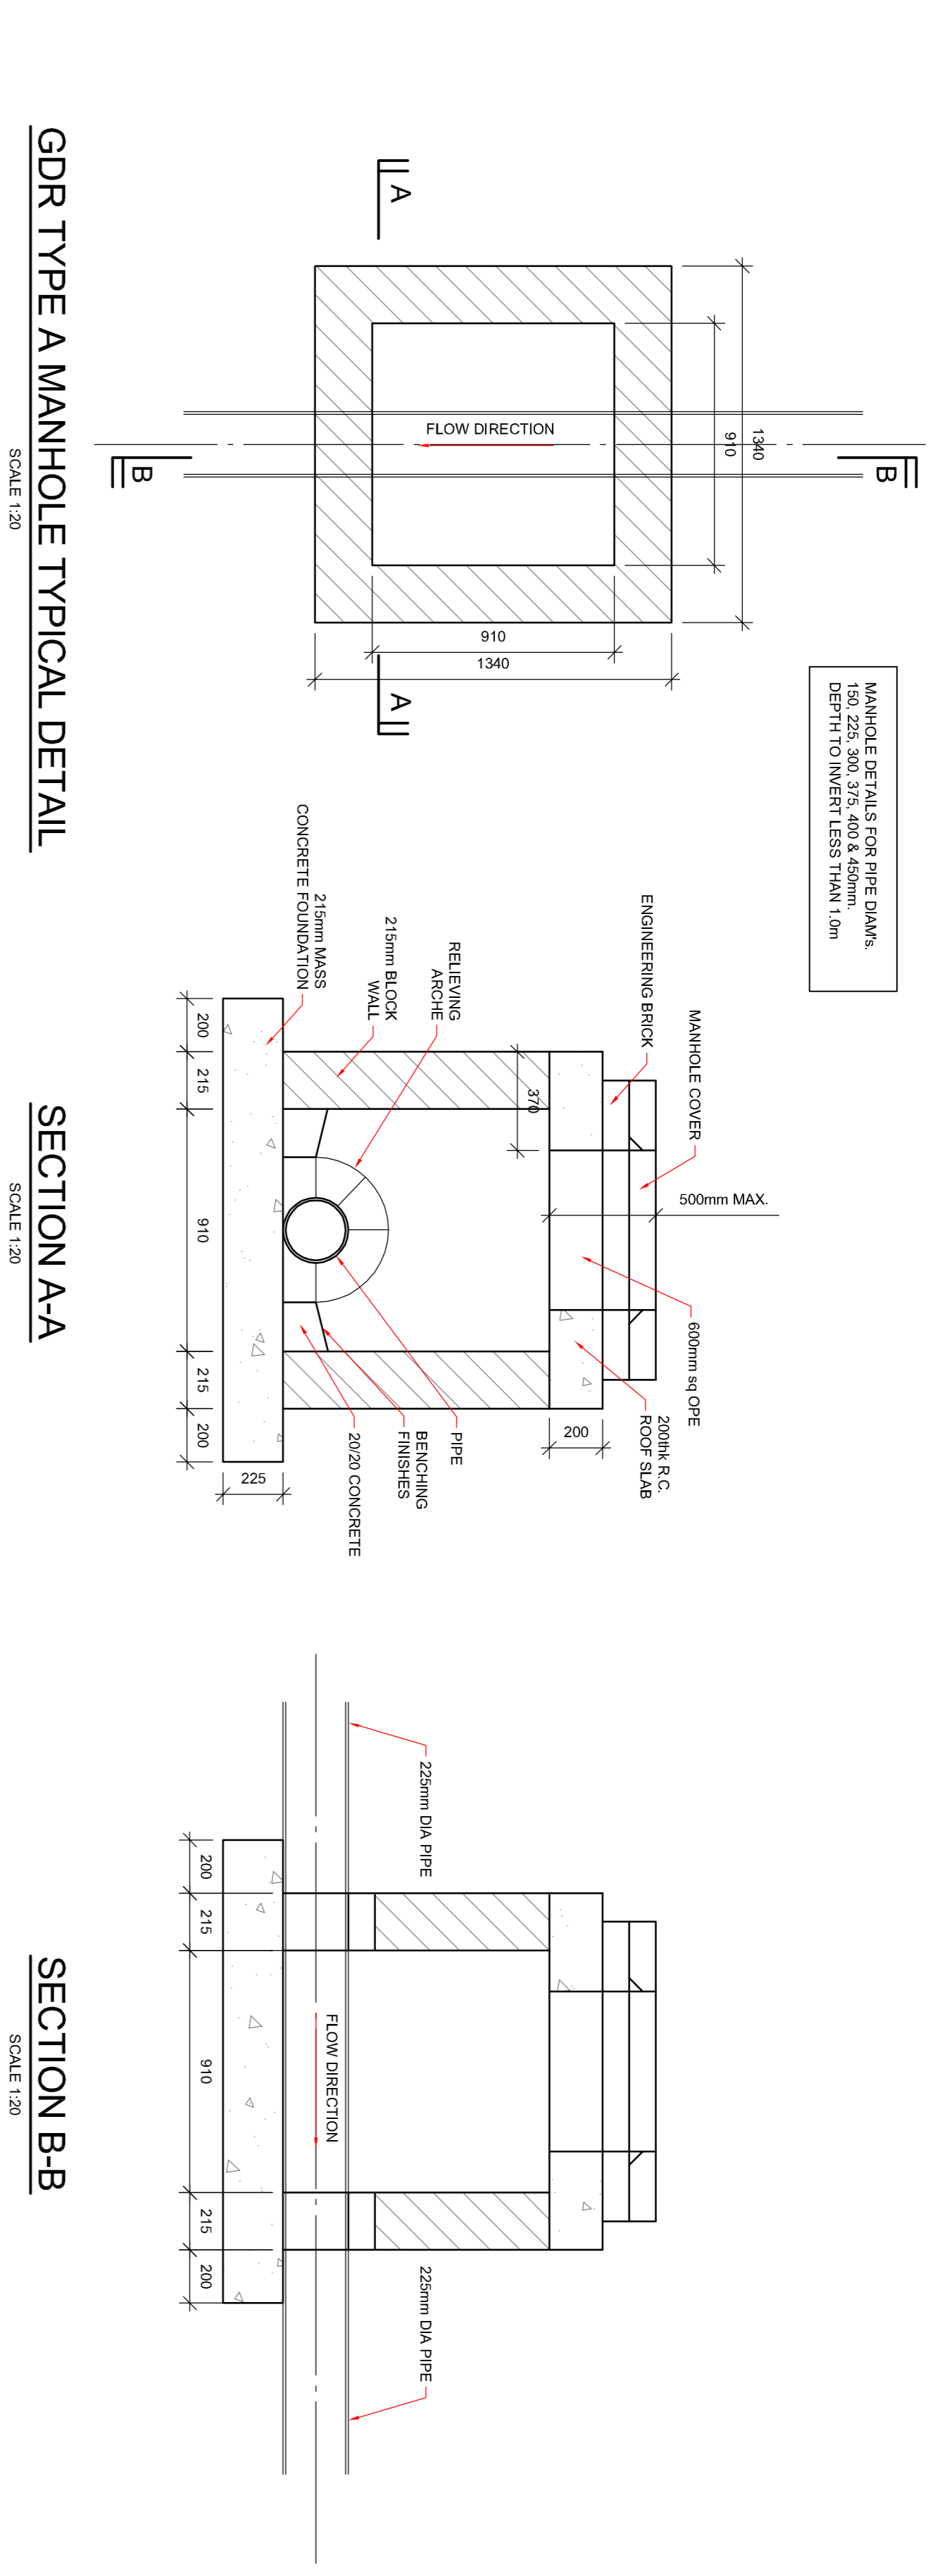

GDR TYPE A MANHOLE TYPICAL DETAIL
SCALE 1:20

SECTION AA
SCALE 1:20


SECTION B-B
SCALE 1:20

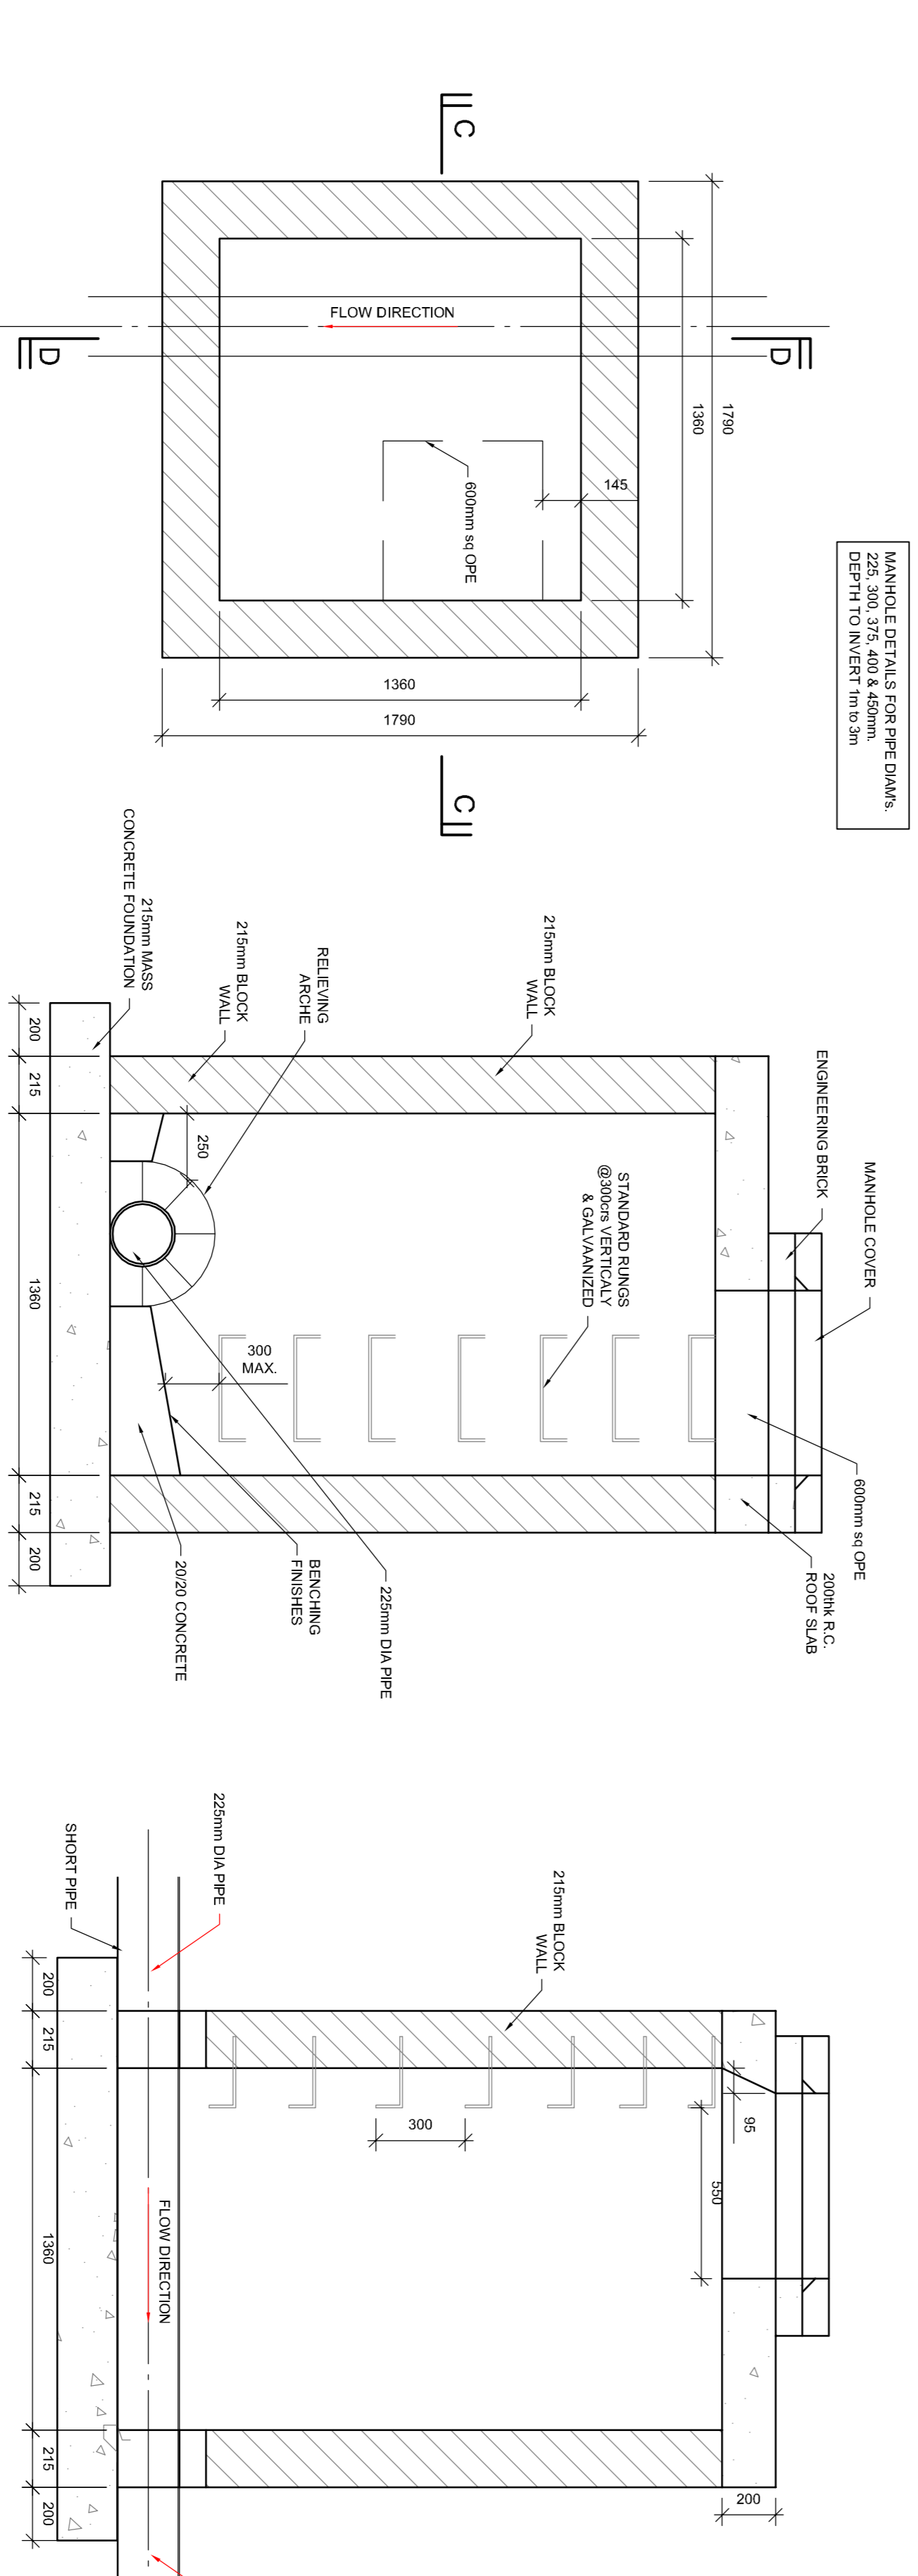

GDR TYPE B MANHOLE TYPICAL DETAIL
SCALE 1:20

SECTION C-C
SCALE 1:20

SECTION D-D
SCALE 1:20

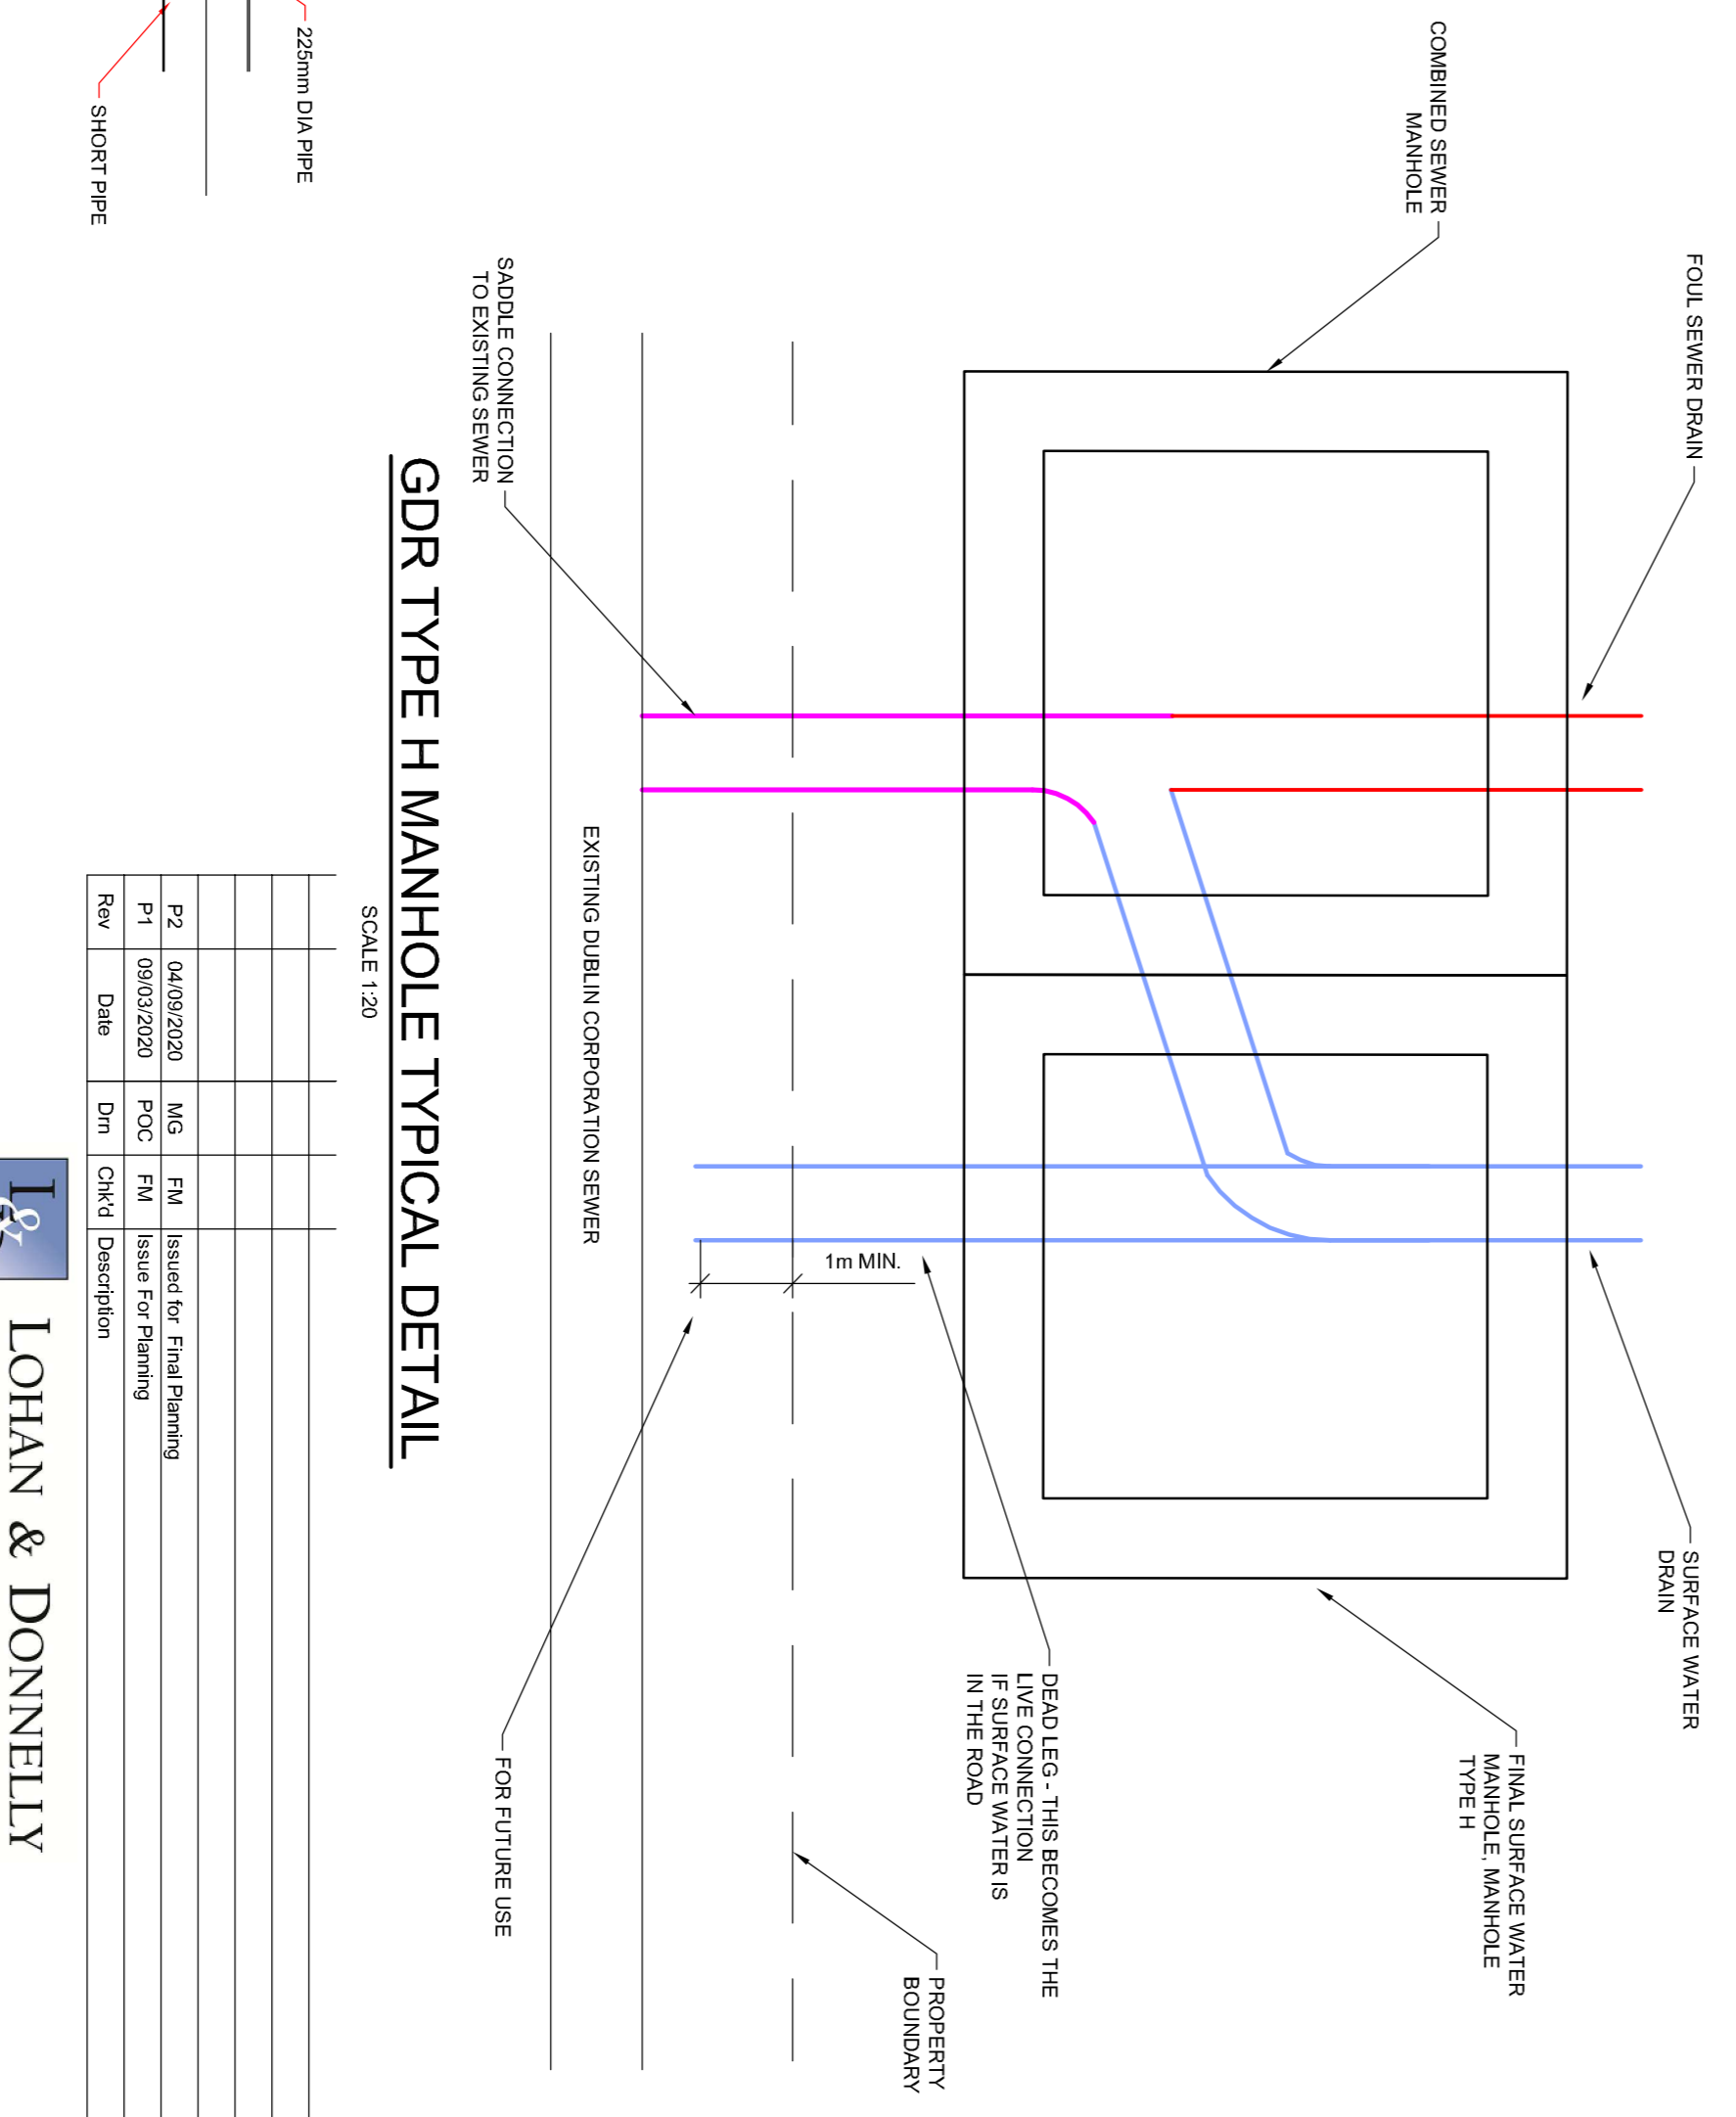

GDR TYPE H MANHOLE TYPICAL DETAIL
SCALE 1:20

Rev	Date	By	App'd	Description
P2	04/09/2020	MGS	FM	Issued for Final Planning
P1	09/03/2020	POC	FM	Issue For Planning

LOHAN & DONNELLY
Consulting Engineers

13 Gardiner Place, Mountjoy Square, Dublin 1. T: 01 8787770
W: www.lohan-donnelly.com E: info@lohan-donnelly.com

Job No:	19143	Drawn:	POC
Job:	Development of Market Lands for The Fruitmarket Partnership Smithfield, Dublin 7	Scale:	@A1
Drawn:	Drainage Details Typical GDR Manholes & Gully Details	Date:	March 2019
Rev:	P2	Rev:	P2