


**BLOCK B**  
**SECTION 2B-2B**  
SCALE 1:200

**BLOCK B**  
**SECTION 1B-1B**  
SCALE 1:200

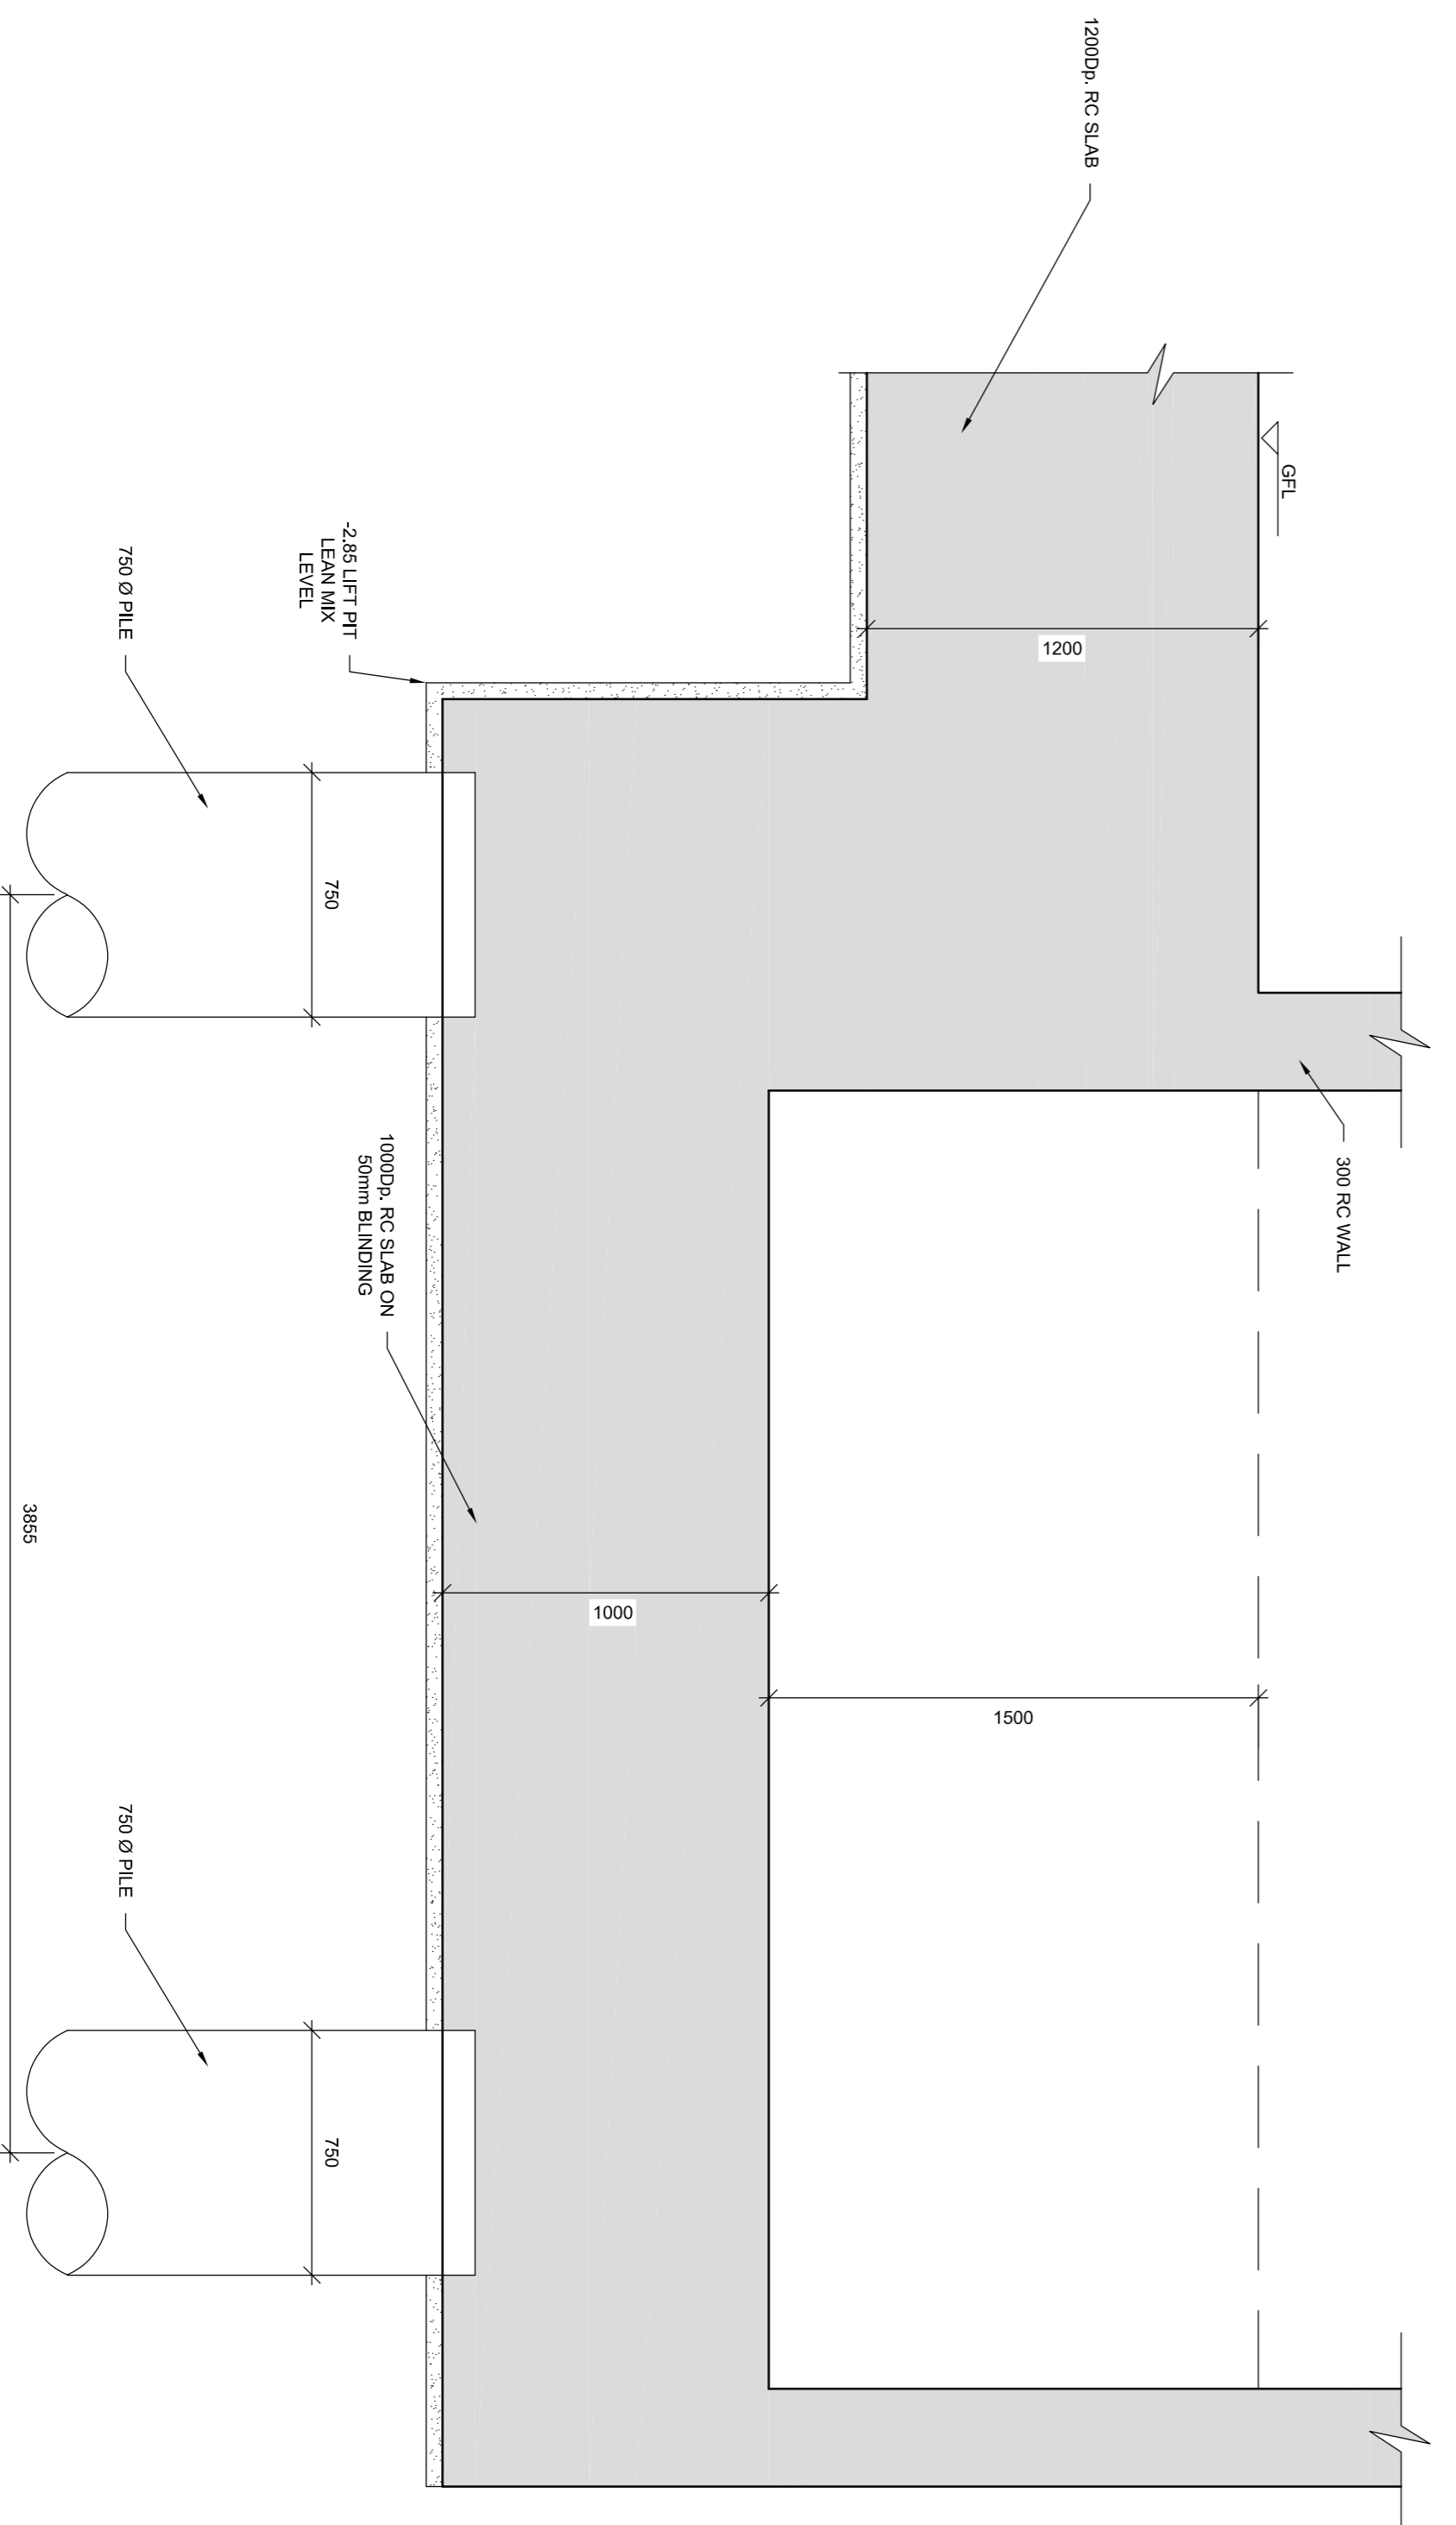

**SECTION 3C - 3C**  
SCALE 1:20

Rev	Date	By	Chkd	Description
P1	04/09/2020	MG	FM	Issued for Final Planning
0	09/03/2020	MG	FM	Issued for Planning

**LOHAN & DONNELLY**  
Consulting Engineers

13 Gardiner Place, Mooneygo Square, Dublin 1. T: 01 8783770  
W: www.lohan-donnelly.com E: info@lohan-donnelly.com

Job No.	19143	Date	A121
Scale	@A1	Date	FEB 20
Job	Development of Market Lands for The Fruitmarket Partnership		
Drawing	Block B Sections		
Drawn	MG	Rev.	P1