


**BLOCK C:**  
**SECTION 1C-1C**  
SCALE 1:200

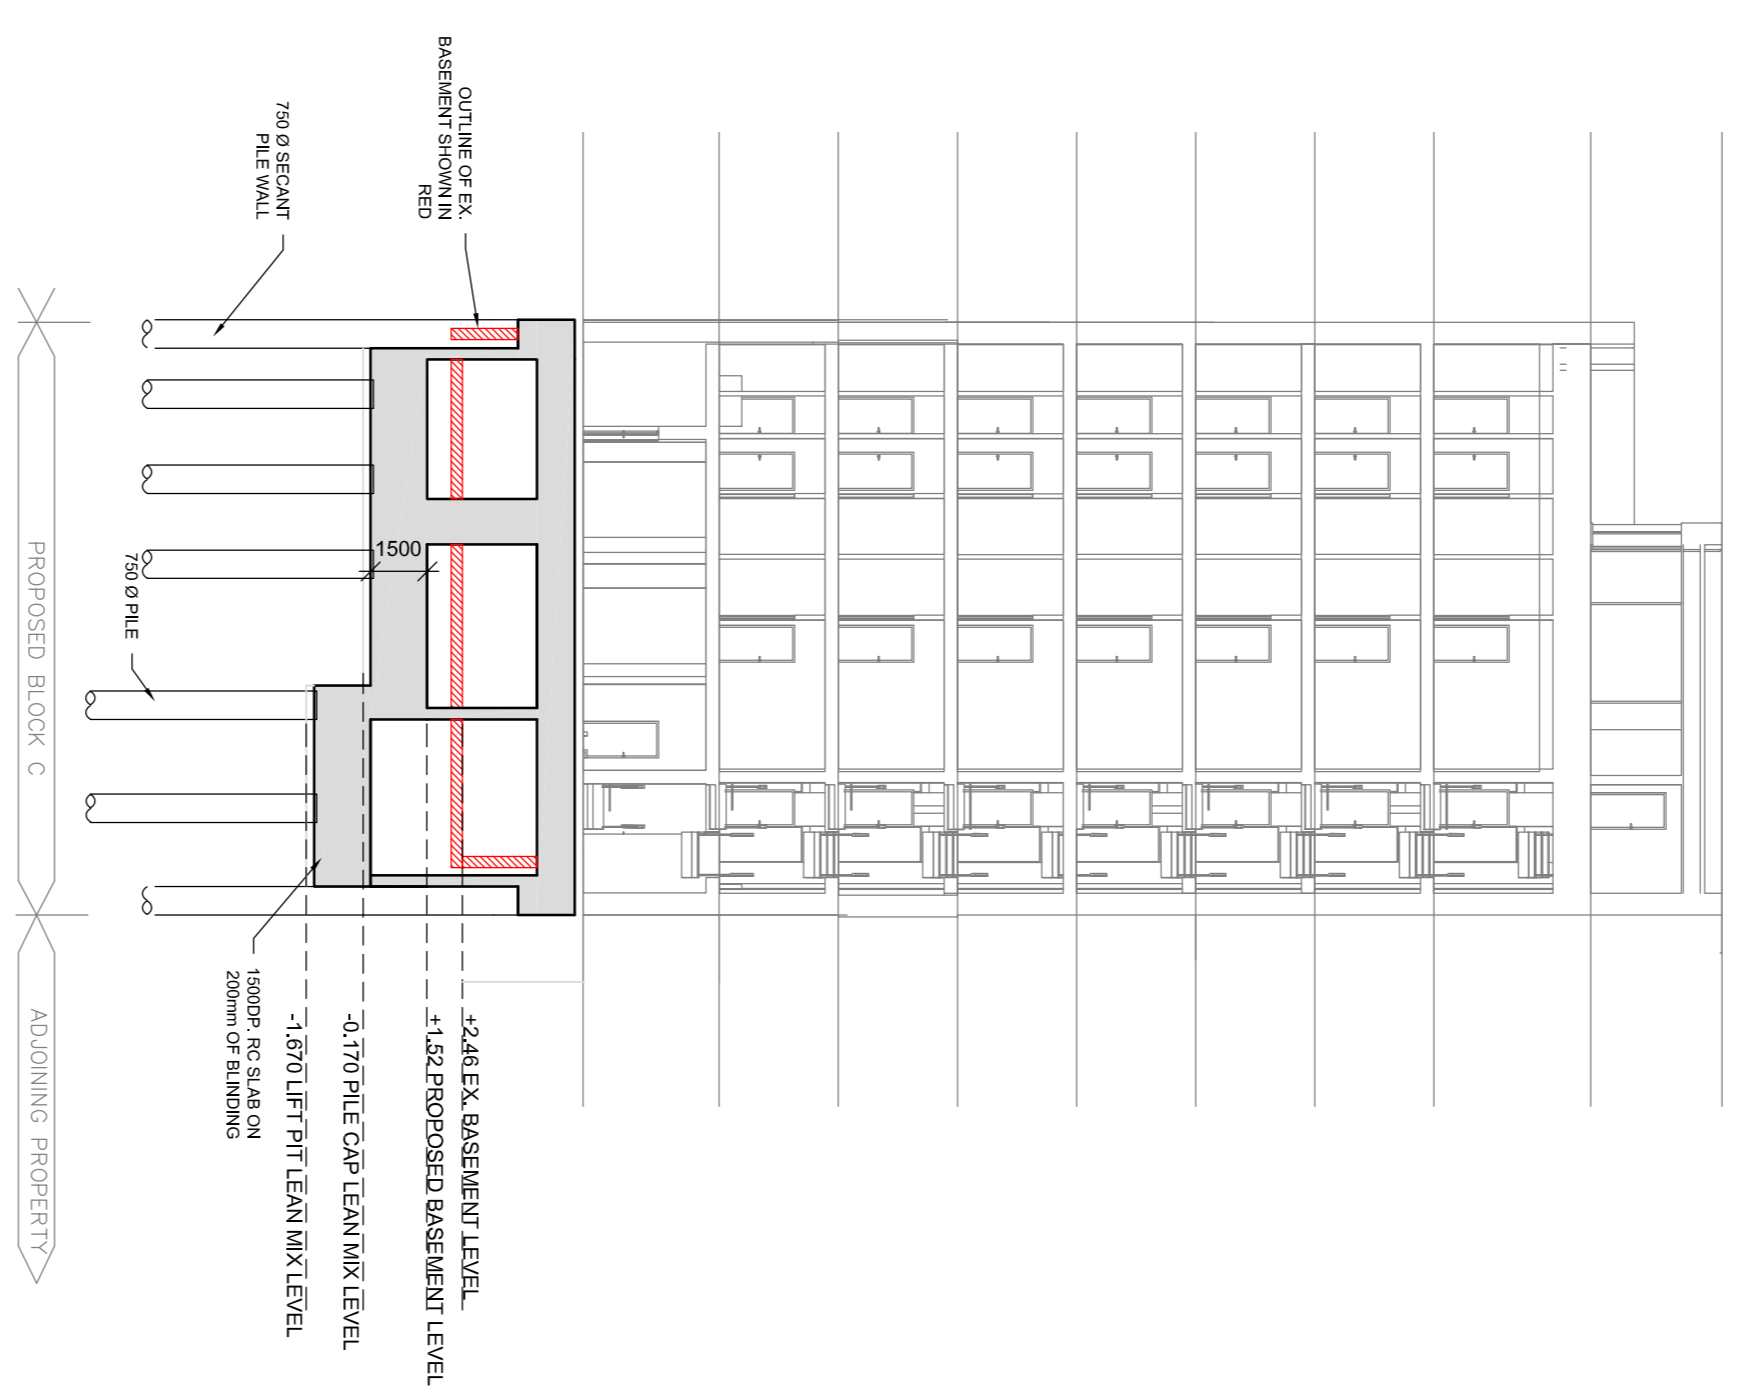

**BLOCK C:**  
**SECTION 1C-1C**  
SCALE 1:200

Rev	Date	Dn	CHK'd	Description
P1	04/09/2020	MG	FM	Issued for Final Planning
0	09/03/2020	MG	FM	Issued for Planning

**LOHAN & DONNELLY**  
Consulting Engineers

13 Gardiner Place, Mountjoy Square, Dublin 1. T: 01 8787770  
W: www.lohan-donnelly.com E: info@lohan-donnelly.com

Job No.	191/43	Draw No.	A201
Job	Development of Market Lands for The Fruitmarket Partnership	Scale	@A1
Drawn	RL	Date	FEB20
Checked	RL	Rev.	P1