



HALSTON ST.

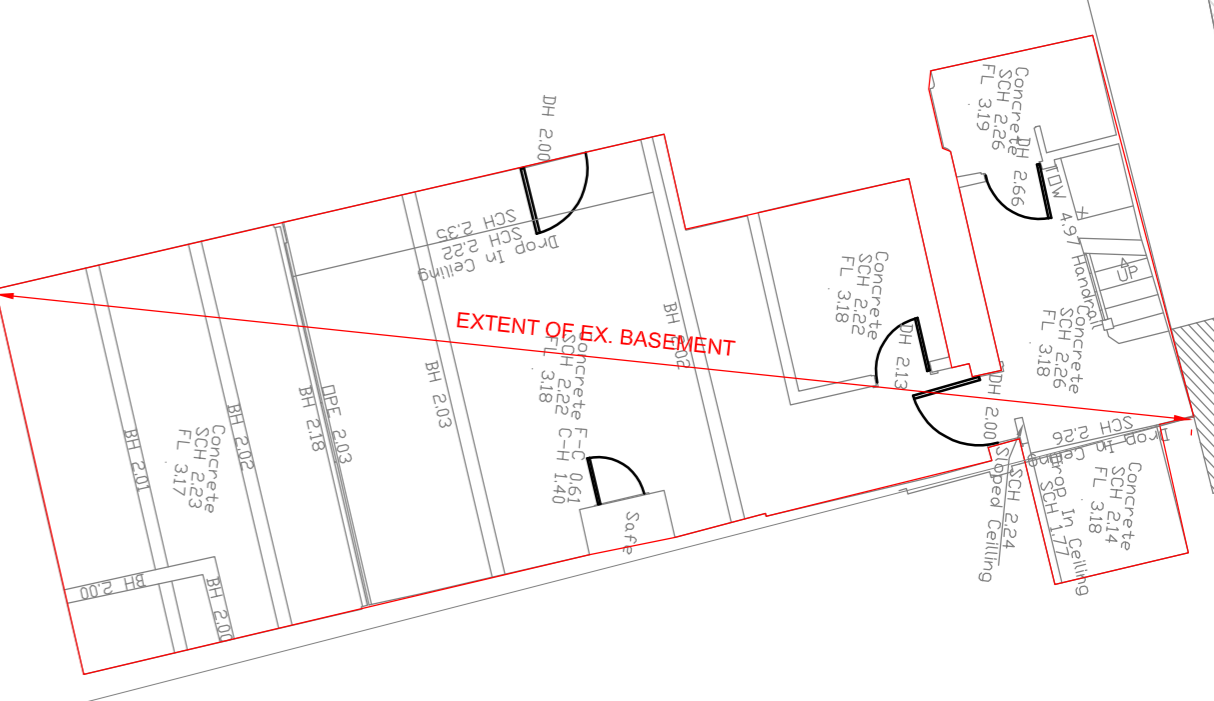

CUCKOO LN.

EX. BASEMENT PLAN
SCALE 1:100

LITTLE BRITAIN ST

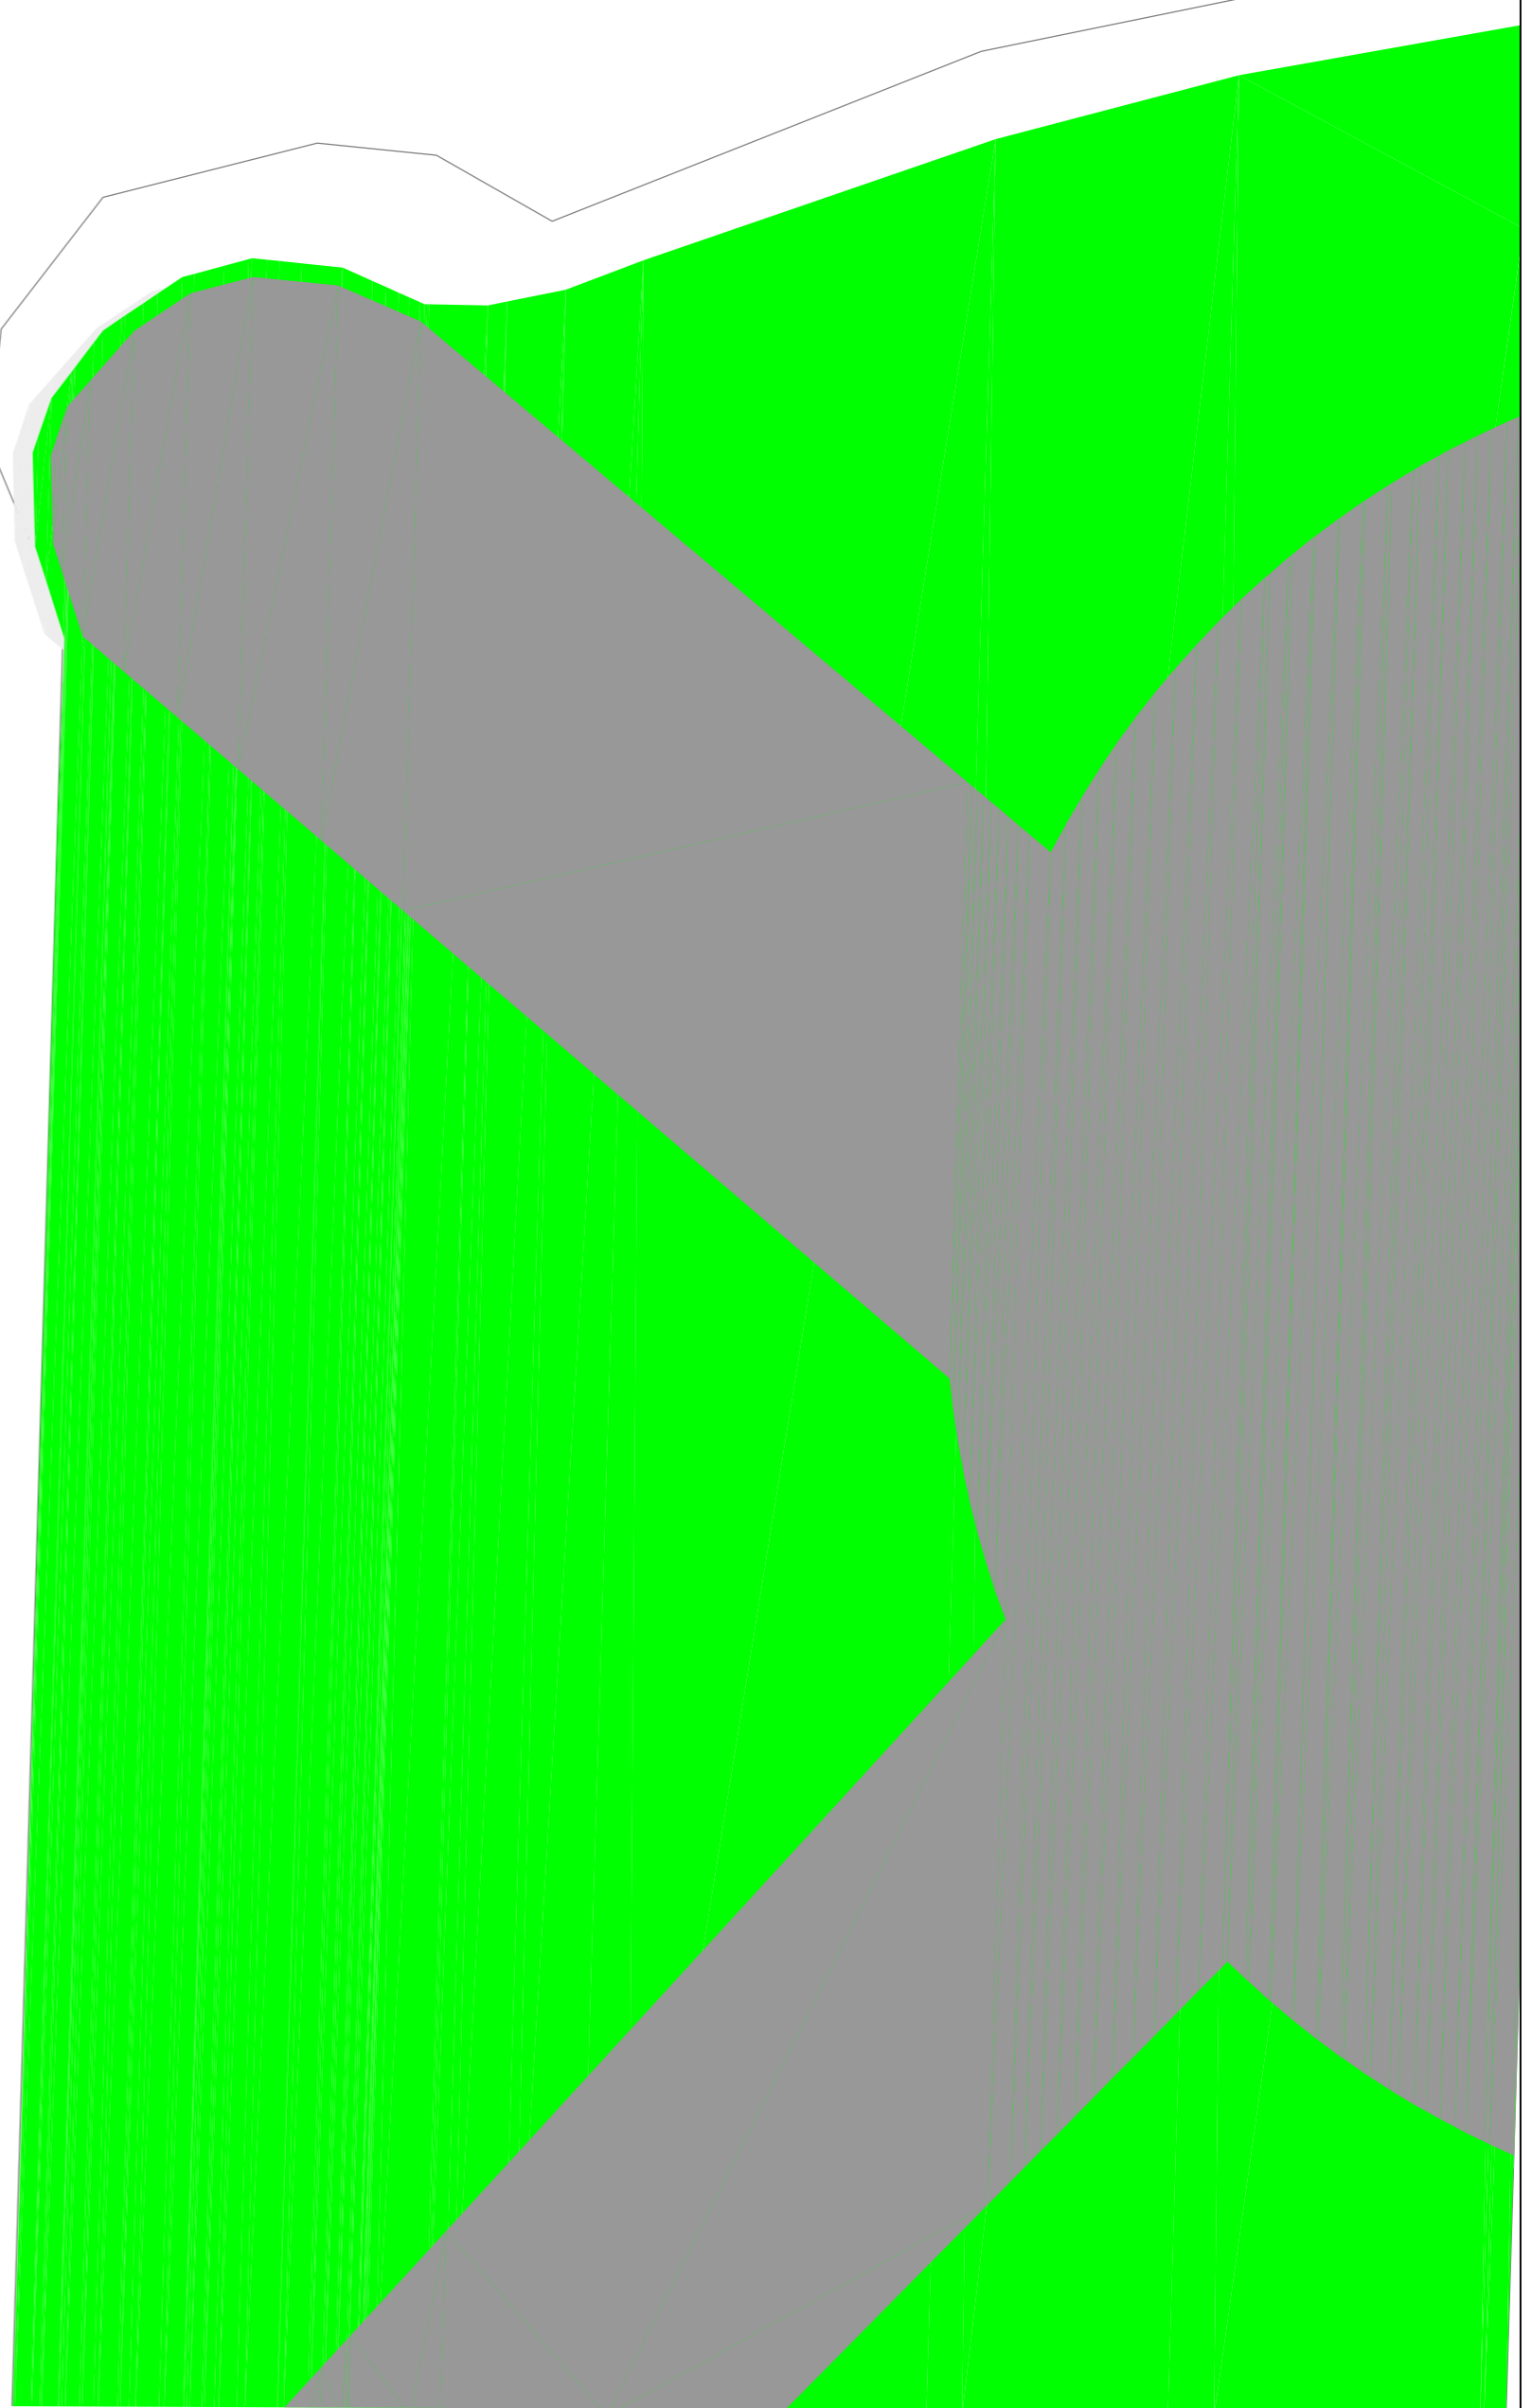

Rev	Date	Dim	Checked	Description
P1	04/09/2020	MG	FM	Issued for Final Planning
0	09/03/2020	MG	FM	Issued for Planning



LOHAN & DONNELLY
Consulting Engineers

13 Gardiner Place, Mountjoy Square, Dublin 1. T: 01 8787770
W: www.lohan-donnelly.com E: info@lohan-donnelly.com

Job: Development of Market Lands for
The Fruitmarket Partnership

Drawing: Block D
Existing Basement Plan

Job No:	19143	Rev. No.:	A302
Scale:	@A1	Date:	FEB 20
Drawn:	MG	Rev.:	P1