


# BLOCK A

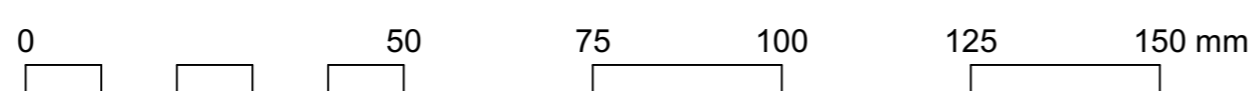

| REV | DATE | NOTE |
|-----|------|------|
|     |      |      |
|     |      |      |
|     |      |      |
|     |      |      |
|     |      |      |
|     |      |      |

|   |  |   |
|---|--|---|
| <b>Kelly and Cogan</b><br>architects and design consultants<br>81 North King Street<br>Dublin 7<br>Tel: 01-8721295<br>Fax: 01-8747476<br>Email: kellyandcogan@indigo.ie |  | KELLUHER MILLER ARCHITECTS<br>Status: PLANNING<br>PROJECT: Developments of Markets Lands, Co Housing Development<br>DRAWING: Proposed Elevational Study 3 of 5<br>DATE: Aug-20<br>SCALE: 1:100<br>SHEET NO: 1010-P-021<br><small>THIS DRAWING IS COPYRIGHT © 2020 KELLUHER MILLER ARCHITECTS. ALL RIGHTS RESERVED. SEE PLANNING PERMISSIONS ONLY.</small> |
|---|--|---|