



HALSTON ST.

North

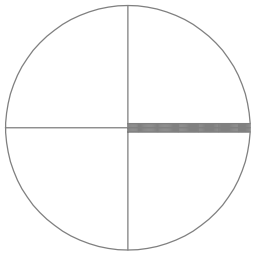

MARYS LN.

BLOCK A
BASEMENT
SCALE 1:100

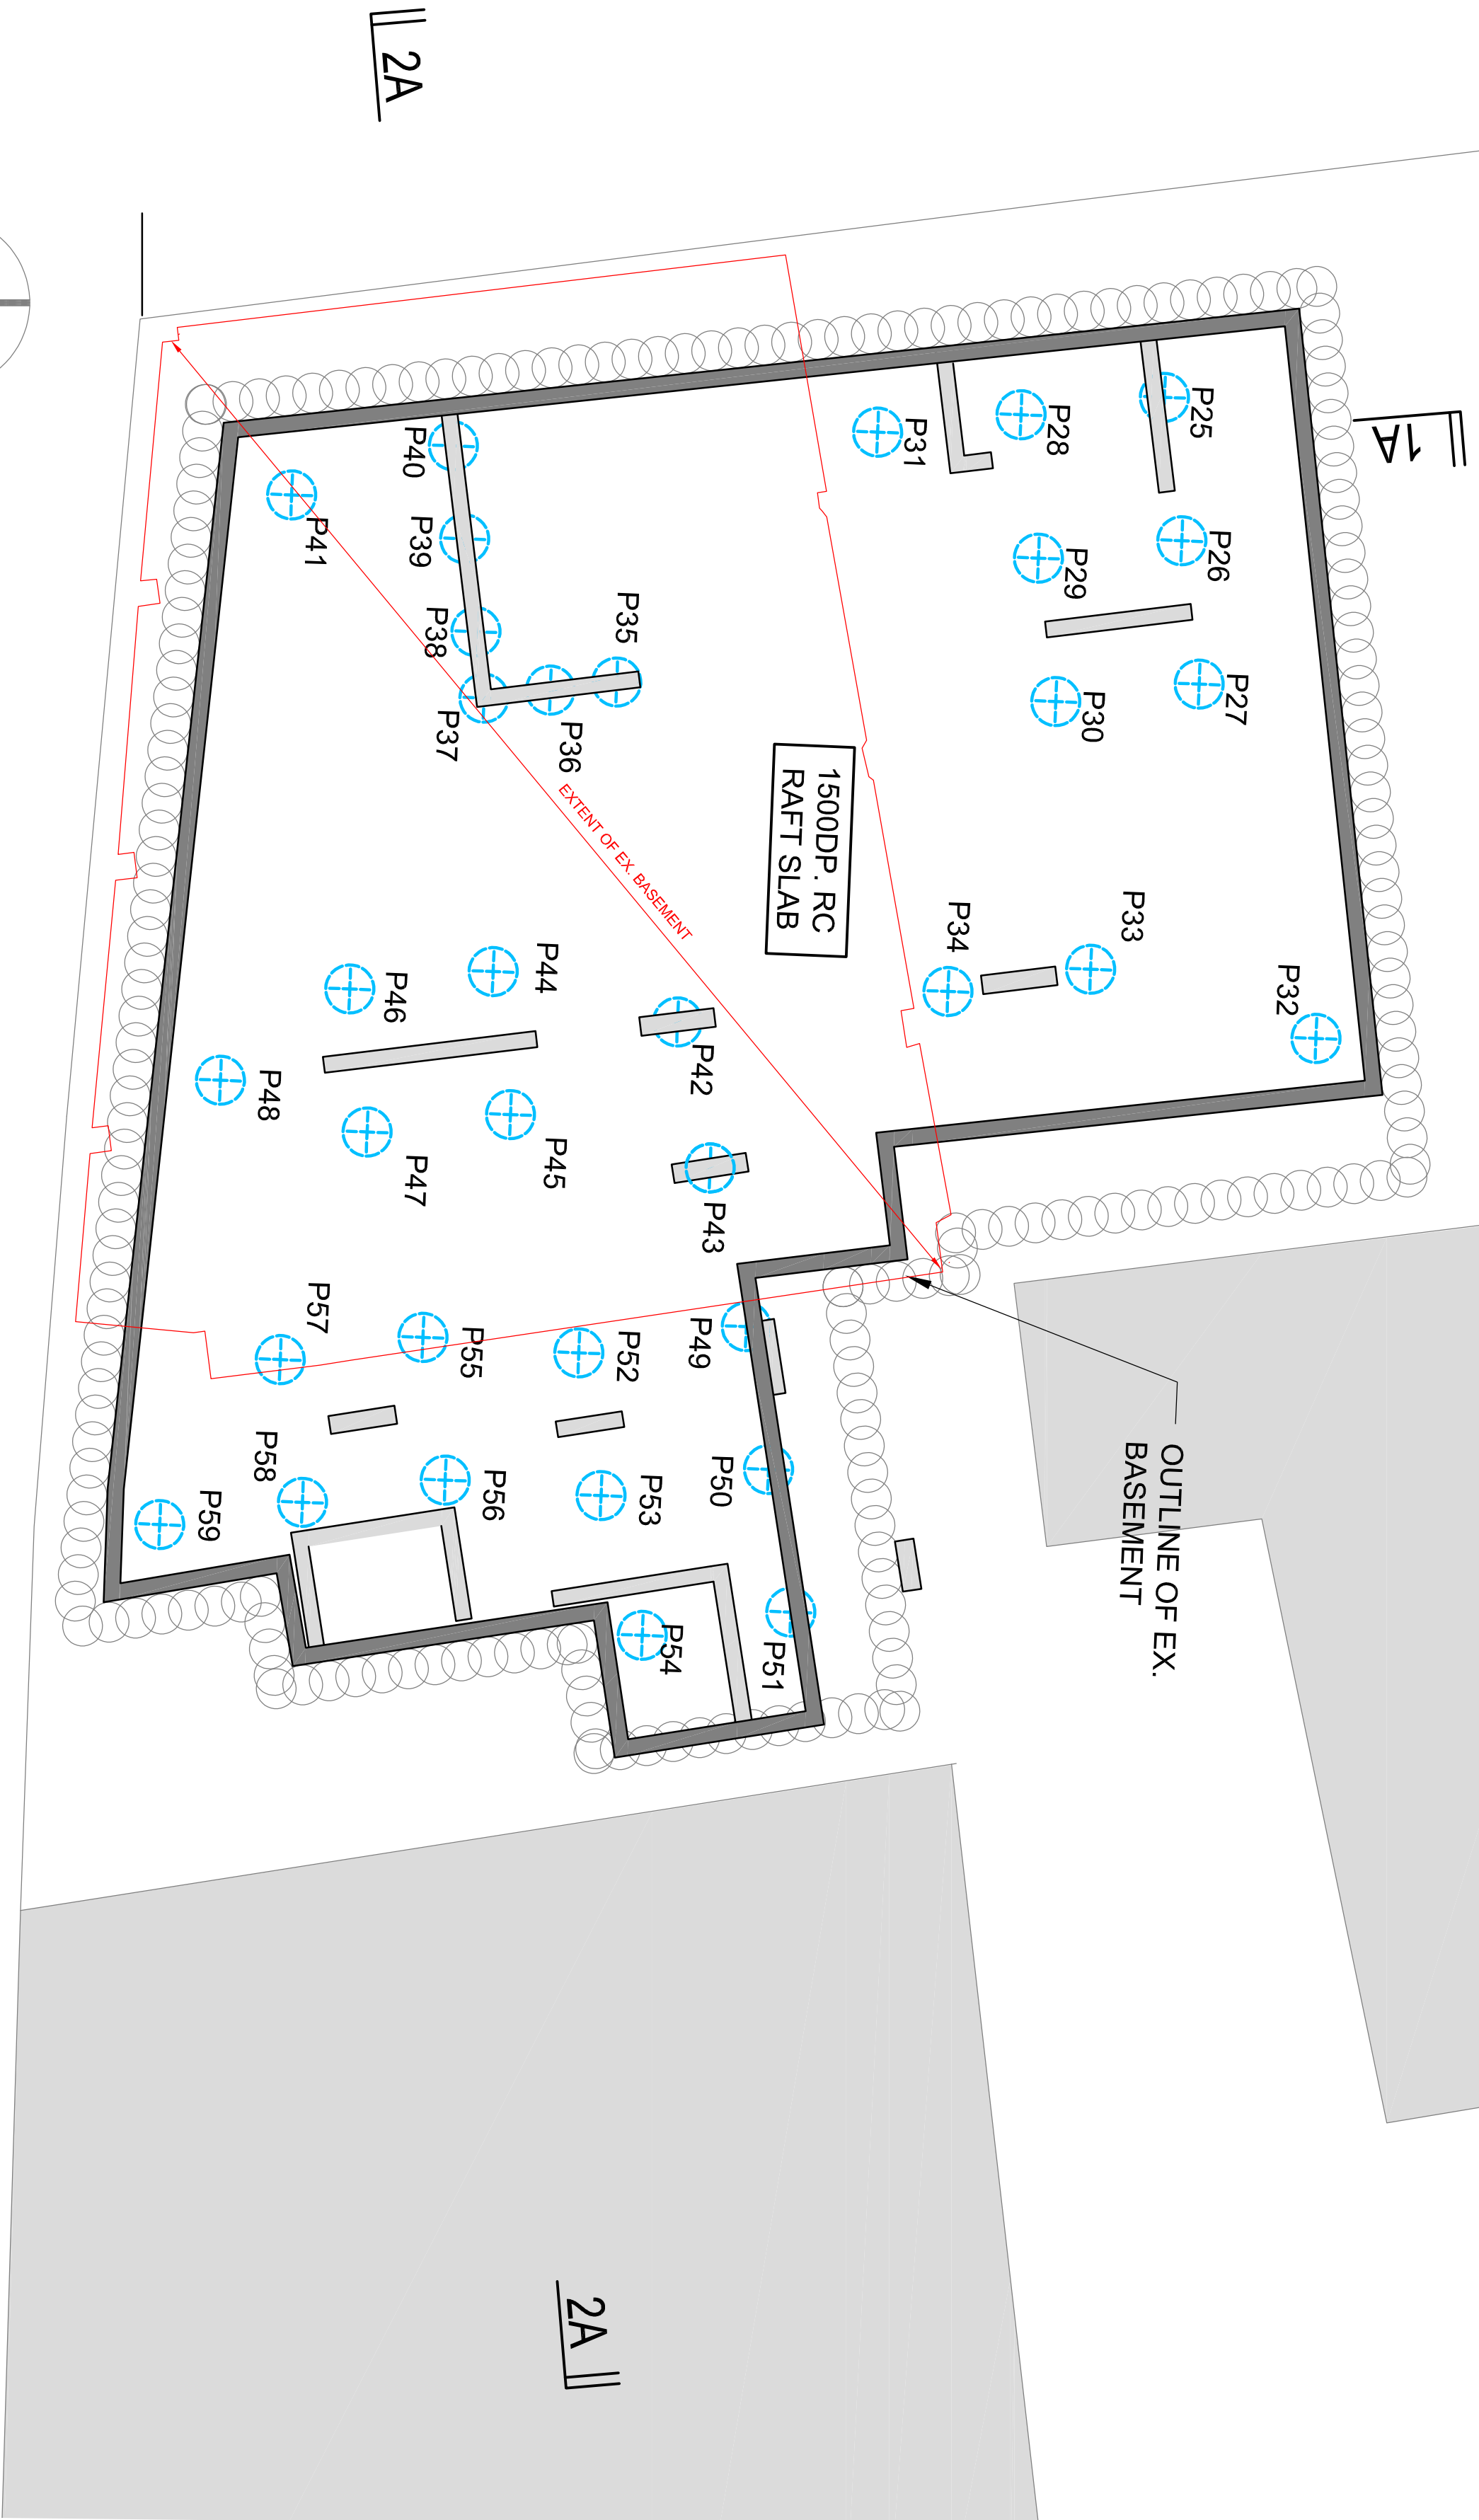

OUTLINE OF EX.
BASEMENT

LITTLE GREEN ST.

LEGEND:

- : 900 PILE AT BASEMENT LEVEL
34 No. AT BASEMENT LEVEL
- : 750 PILE AT GROUND LEVEL
34 No. AT GROUND LEVEL
- : 750 SECANT PILE WALL

PILING AREA:

BLOCK A:
34 No. 750Ø AREA=15.02m²
34 No.900Ø TOTAL AREA=24.1m²
750 SECANT PILE WALL AREA=74.5m²
TOTAL AREA= 927.5m²
PILED AREA=24.1m² +15.02m² + 74.5m²=113.5m²
%AREA=113.5m²/927.5m²=12.2%

Rev	Date	By	Description
P1	04/03/2020	MG	Issued for Final Planning
0	03/03/2020	MG	Issued for Planning

LOHAN & DONNELLY
Consulting Engineers

13 Gardiner Place, Mountjoy Square, Dublin 1. T: 01 8787770
W: www.lohan-donnelly.com E: info@lohan-donnelly.com

Job:	Development of Market Lands for The Fruitmarket Partnership
Job No.:	19143
Drawn:	MG
Scale:	@A1
Date:	FEB 20
Rev.:	P1

Drawing:	Block A BASEMENT LEVEL Plans & Details
Job No.:	A001
Date:	FEB 20
Rev.:	P1