



HALSTON ST.

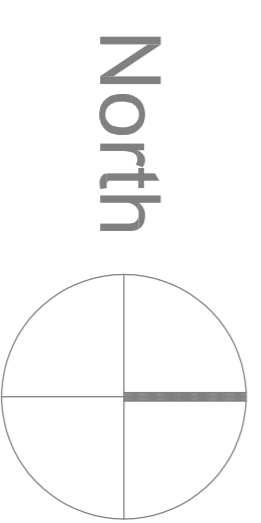

MARYS LN.

LITTLE GREEN ST.

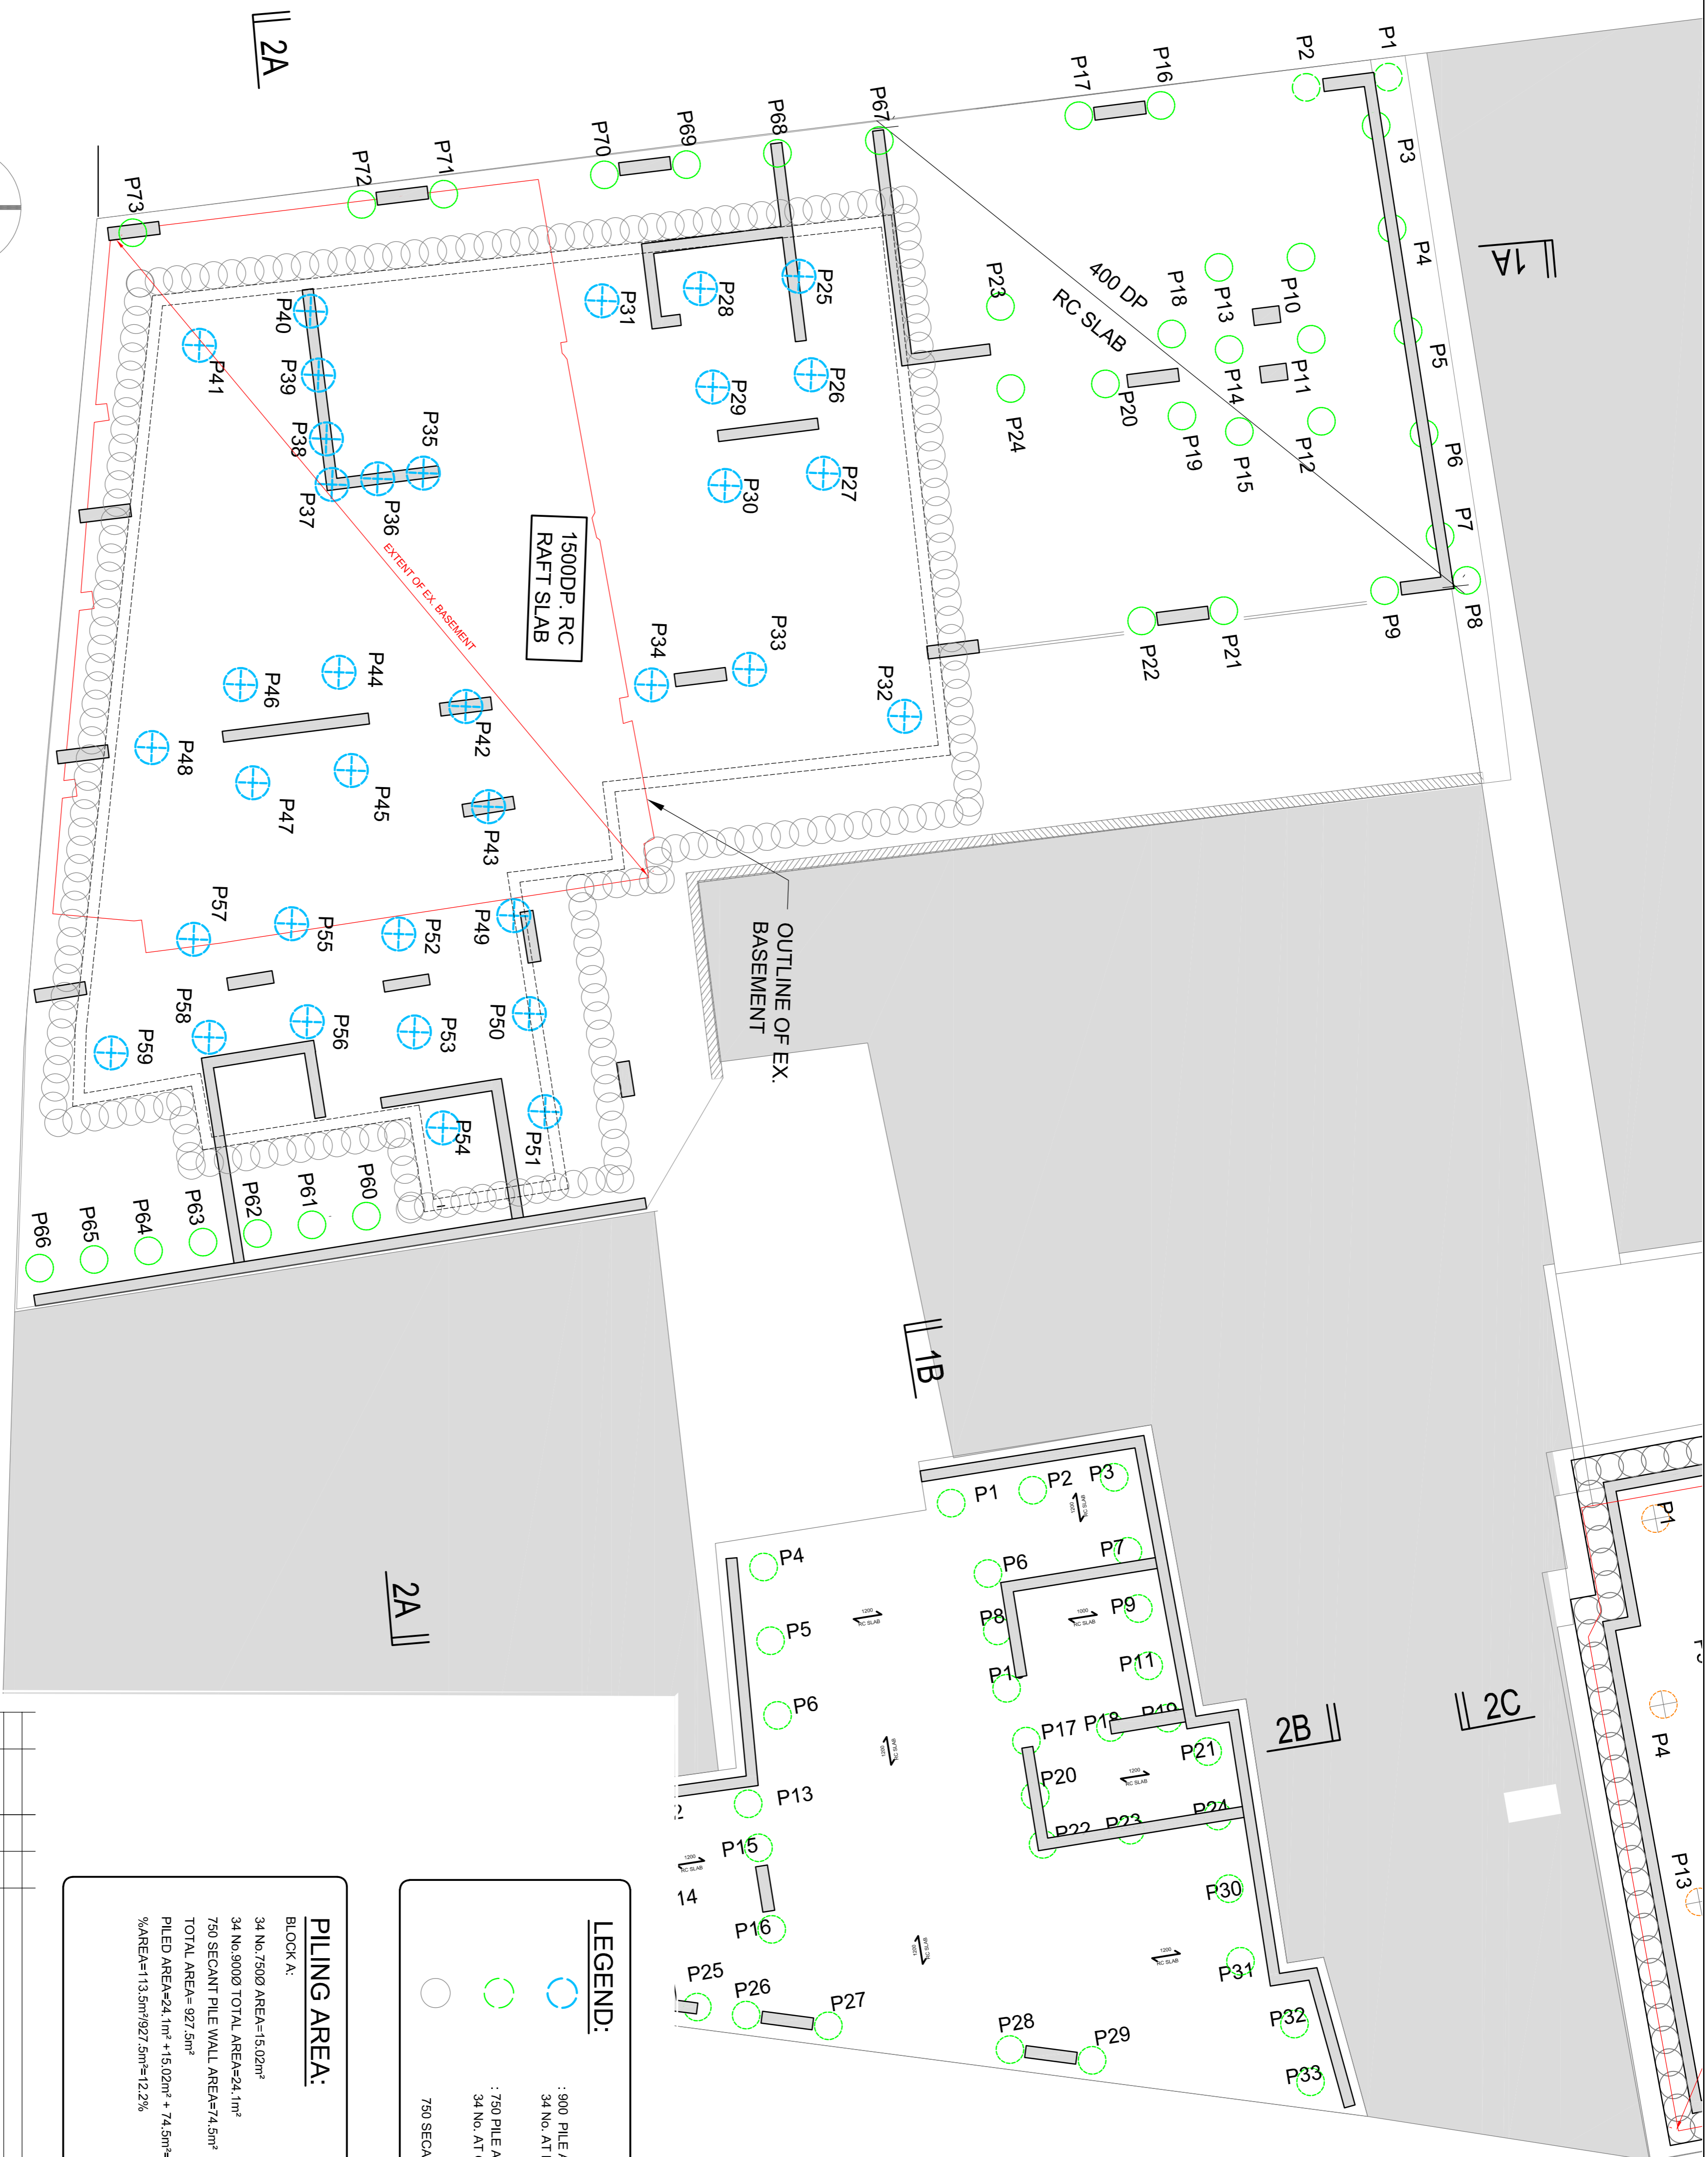

1500DP, RC RAFT SLAB

400 DP RC SLAB

OUTLINE OF EX. BASEMENT

EXTENT OF EX. BASEMENT

LEGEND:

- : 900 PILE AT BASEMENT LEVEL
34 NO. AT BASEMENT LEVEL
- : 750 PILE AT GROUND LEVEL
34 NO. AT GROUND LEVEL
- : 750 SECANT PILE WALL

PILING AREA:

BLOCK A:
 34 No. 750DP AREA=15.02m²
 34 No. 900DP TOTAL AREA=24.1m²
 750 SECANT PILE WALL AREA=74.5m²
 TOTAL AREA= 927.5m²
 PILED AREA=24.1m² + 15.02m² + 74.5m²=113.5m²
 %AREA=113.5m²/927.5m²=12.2%

Rev	Date	Dim	Description
P1	04/09/2020	MG	Issued for Final Planning
0	03/03/2020	MG	Issued for Planning
		DM	Checked

LOHAN & DONNELLY
 Consulting Engineers

13 Gardiner Place, Mountjoy Square, Dublin 1. T: 01 8787770
 W: www.lohan-donnelly.com E: info@lohan-donnelly.com

Job: Development of Market Lands for The Fruitmarket Partnership

Scale: @A1 Date: FEB'20

Drawing: Block A Ground Floor PILE PLAN
 Drawn: MG Rev: P1

PILING LAYOUT

SCALE 1:100