


SECTION 1D-1D
SCALE 1/100

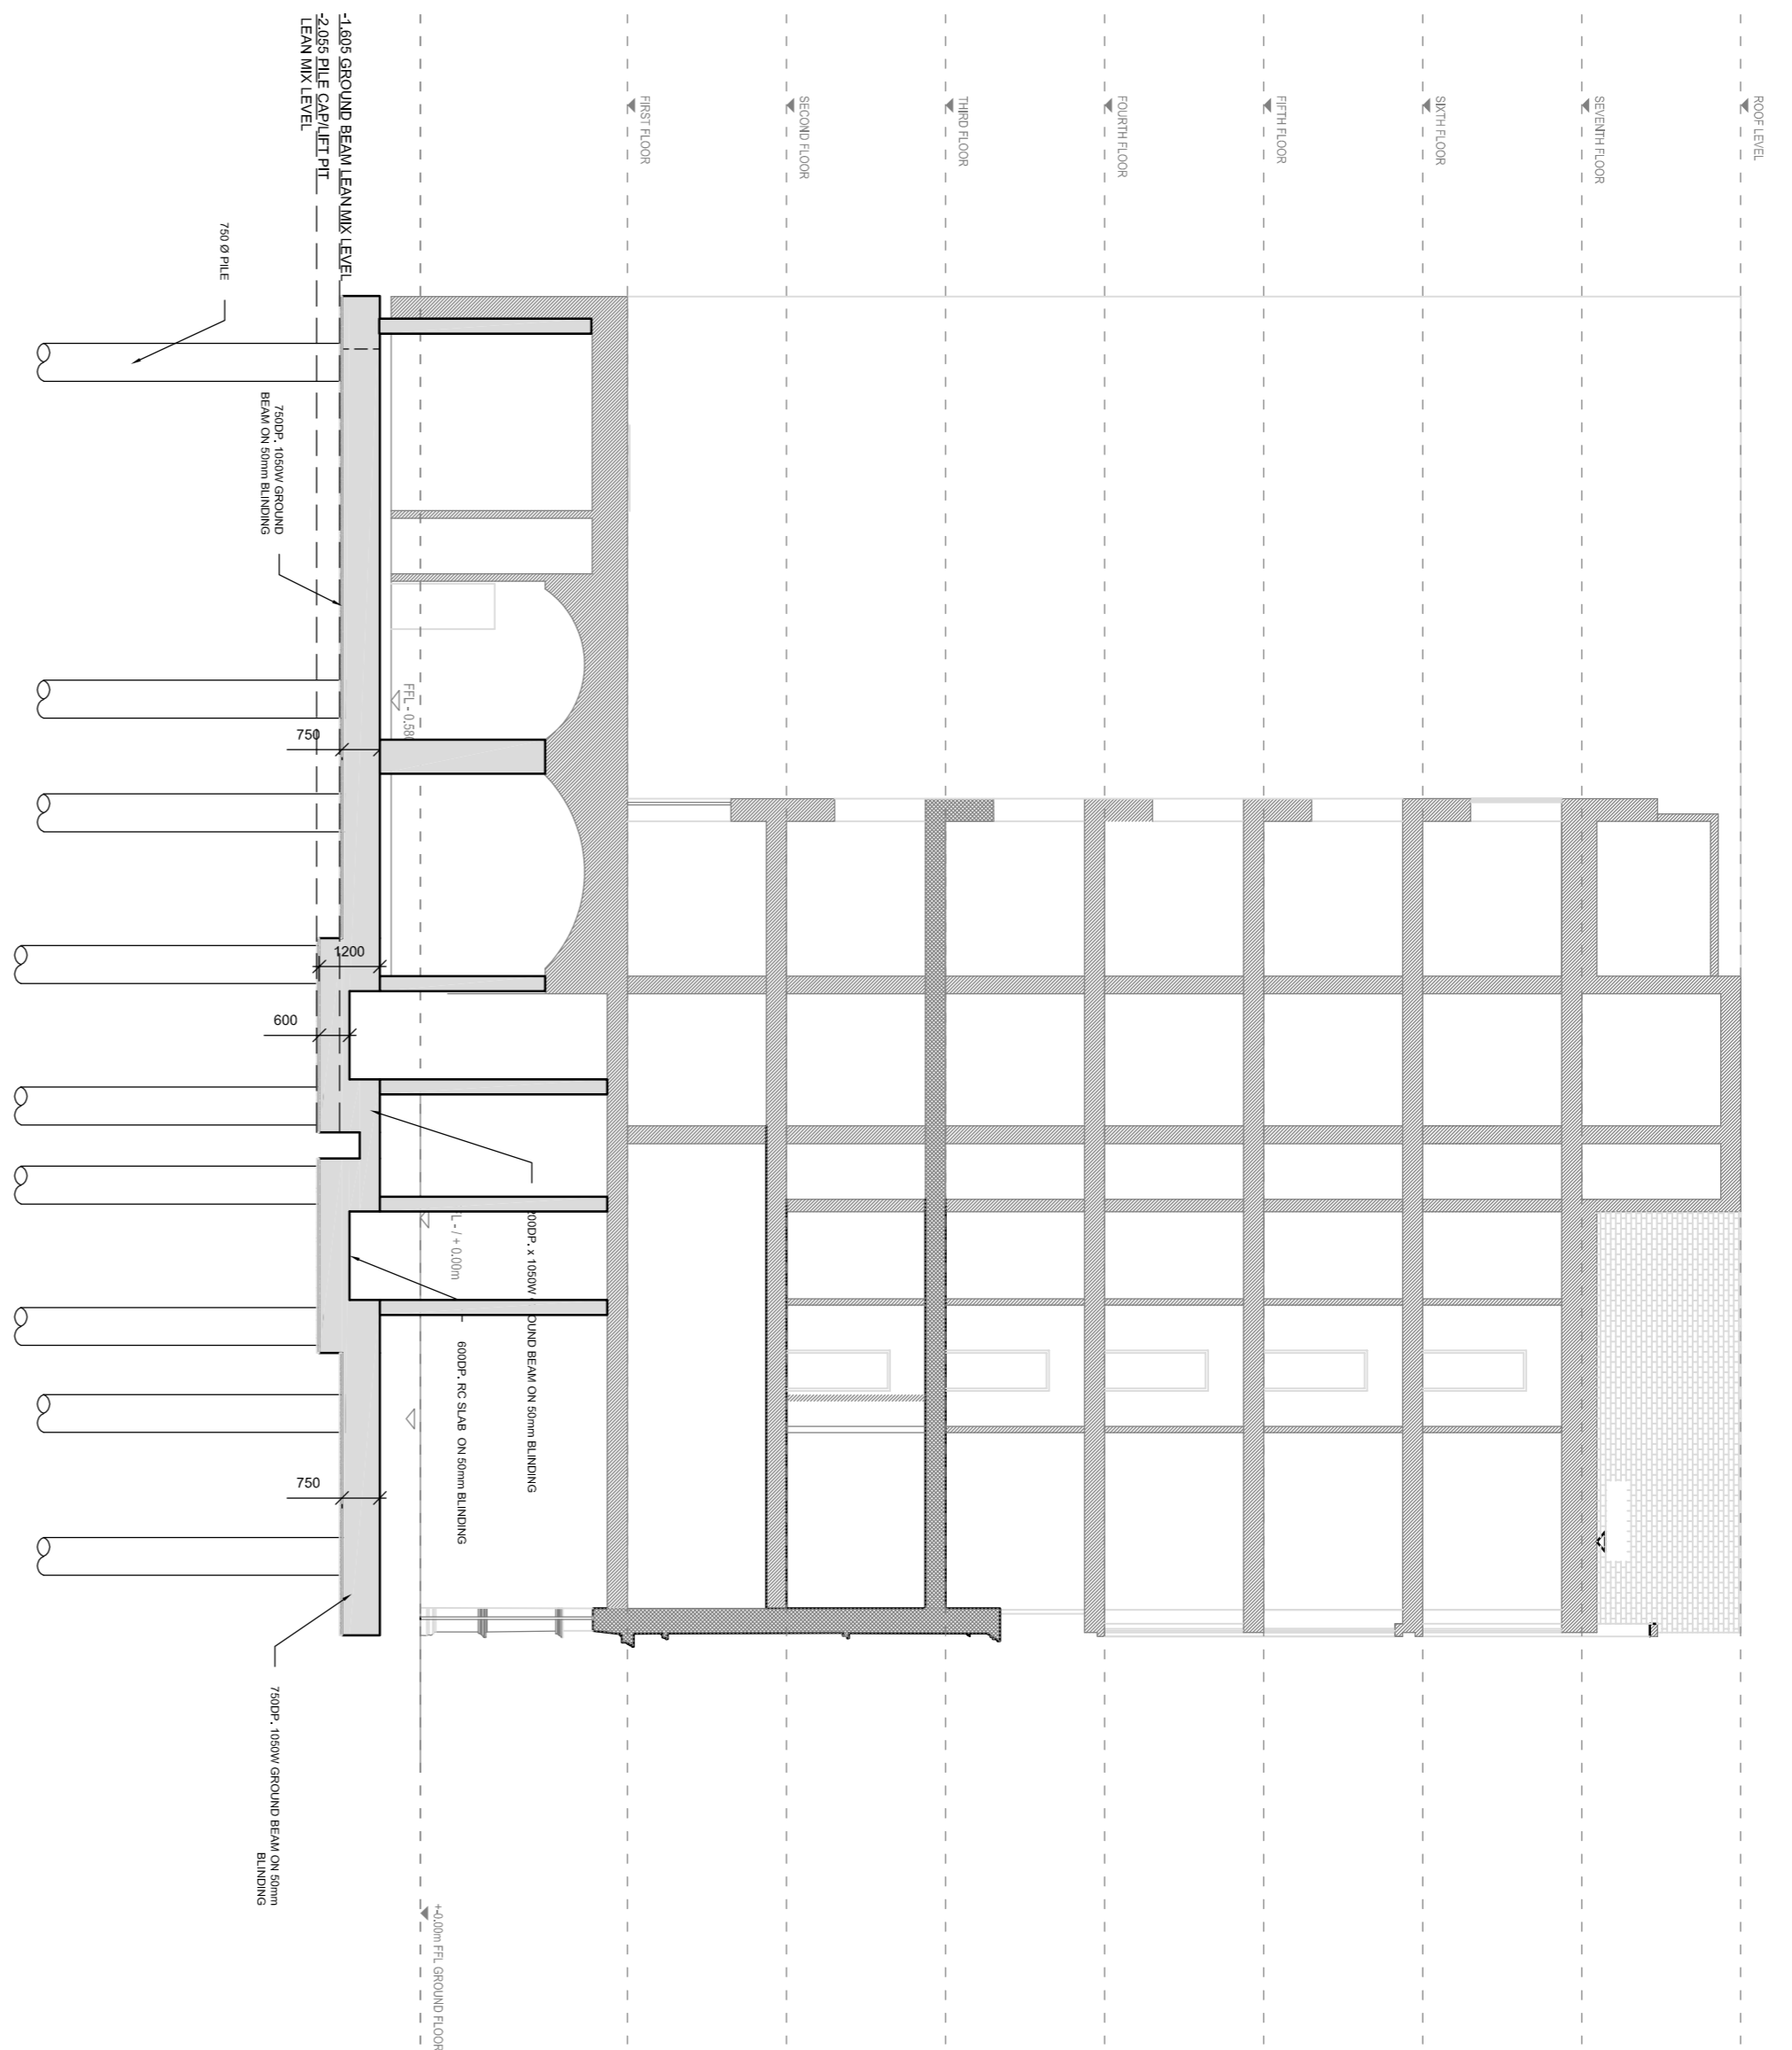

SECTION 2D-2D
SCALE 1/100

REV	DATE	BY	CHKD	DESCRIPTION
P1	04/09/2020	MG	FM	Issued for Final Planning
0	08/03/2020	MG	FM	Issued for Planning



13 Gardiner Place, Mountjoy Square, Dublin 1. T: 01 5787770
W: www.lohan-donnelly.com E: info@lohan-donnelly.com

Job: **Development of Market Lands for The Fruitmarket Partnership**

Drawings: **Block D Sections**

Job No: **19143** Proj No: **A301**

Scale: **@A1** Date: **FEB/20**

Drawn: **MG** Rev: **P1**