



Ground Floor Plan




Basement Plan (25m South)

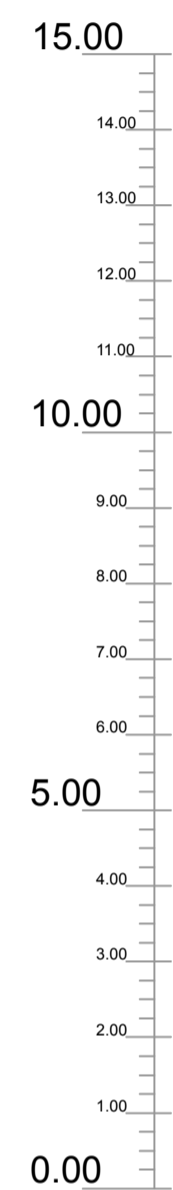


Malin Hd. Datum

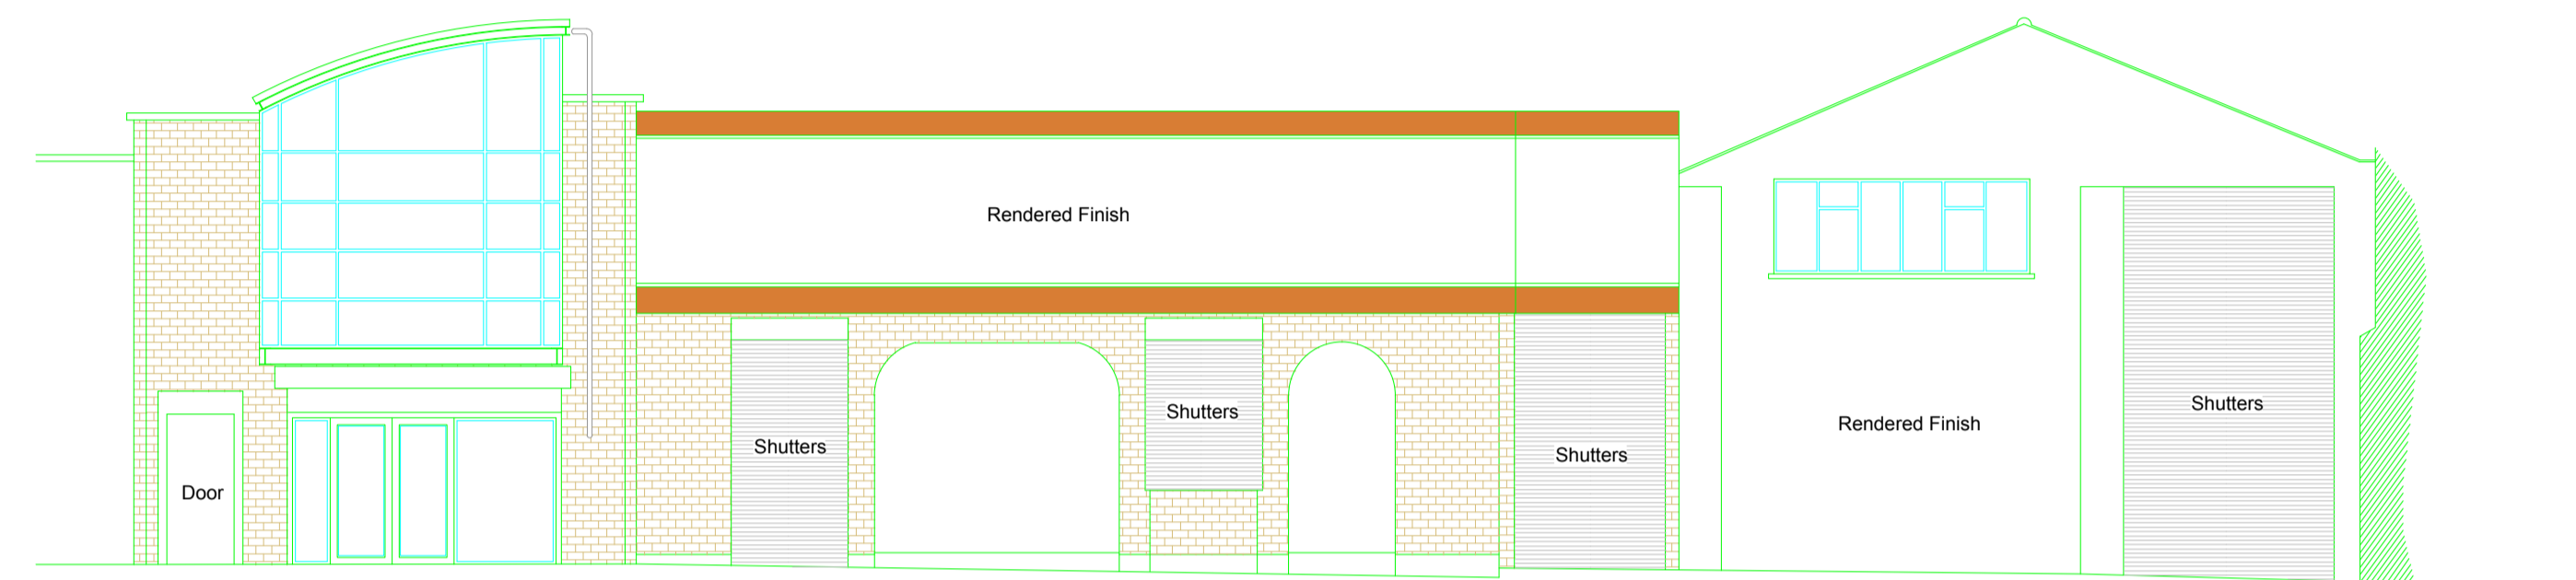


Elevation 1
View from Little Green Street.

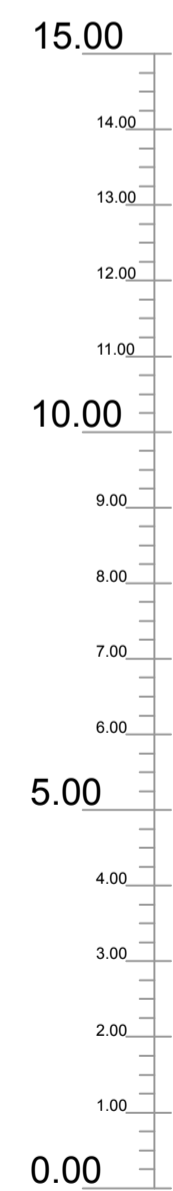

Malin Hd. Datum

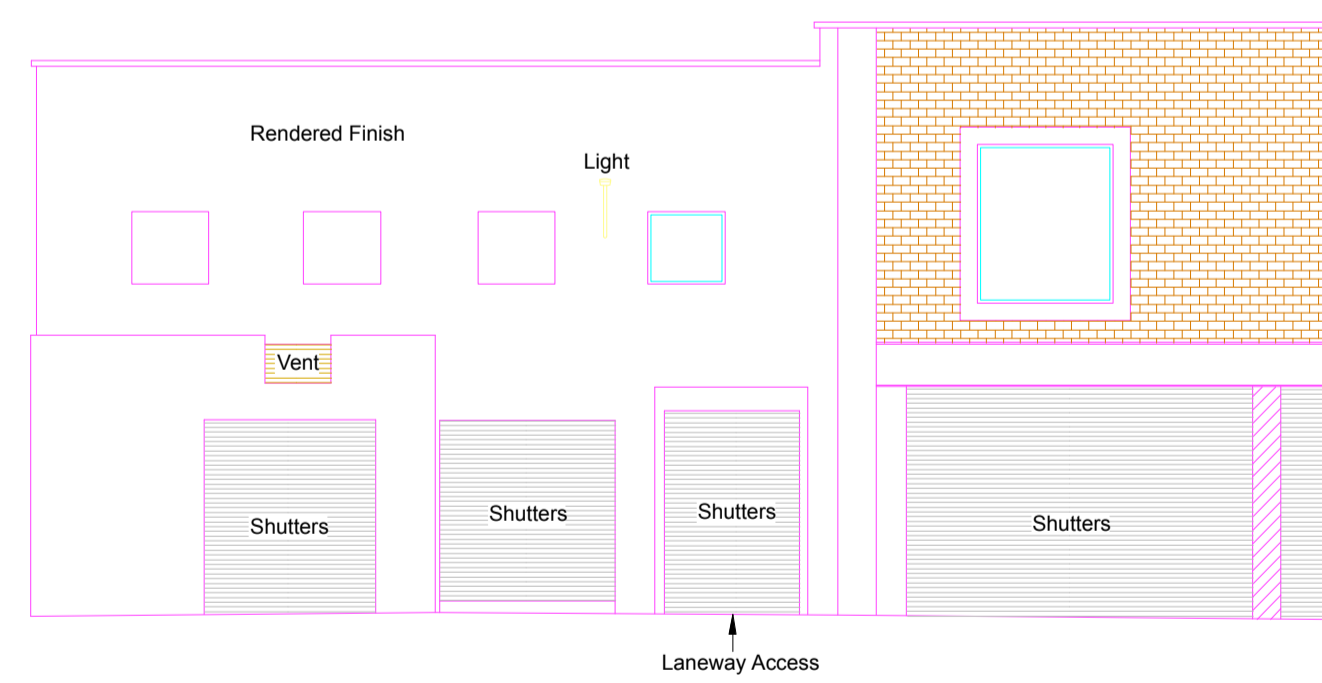

Elevation 2
View from Halston Street.

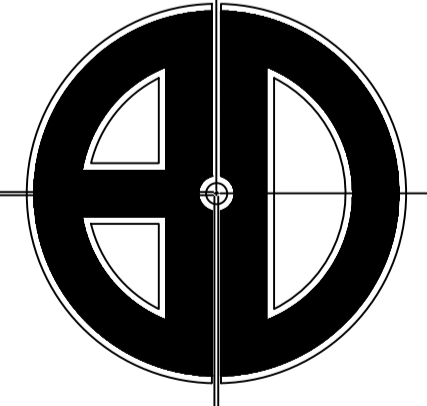	BD Surveys The Piers, Parkanesley Lwr., Ballygarrett, Gorey, Co. Wexford, Ph: 053-9482861 Mobile: 087-2894299 Email: bdsurveys@gmail.com	
	Site at: Noor Madina, Little Green Street, Dublin	
Client: ??????????		
Scale: A1 (1:100)	Job Ref: 1919-S-004²	
Datum: Malin Hd.	Issued: 28-7-16	