


# EXISTING CONTEXTUAL ELEVATIONS

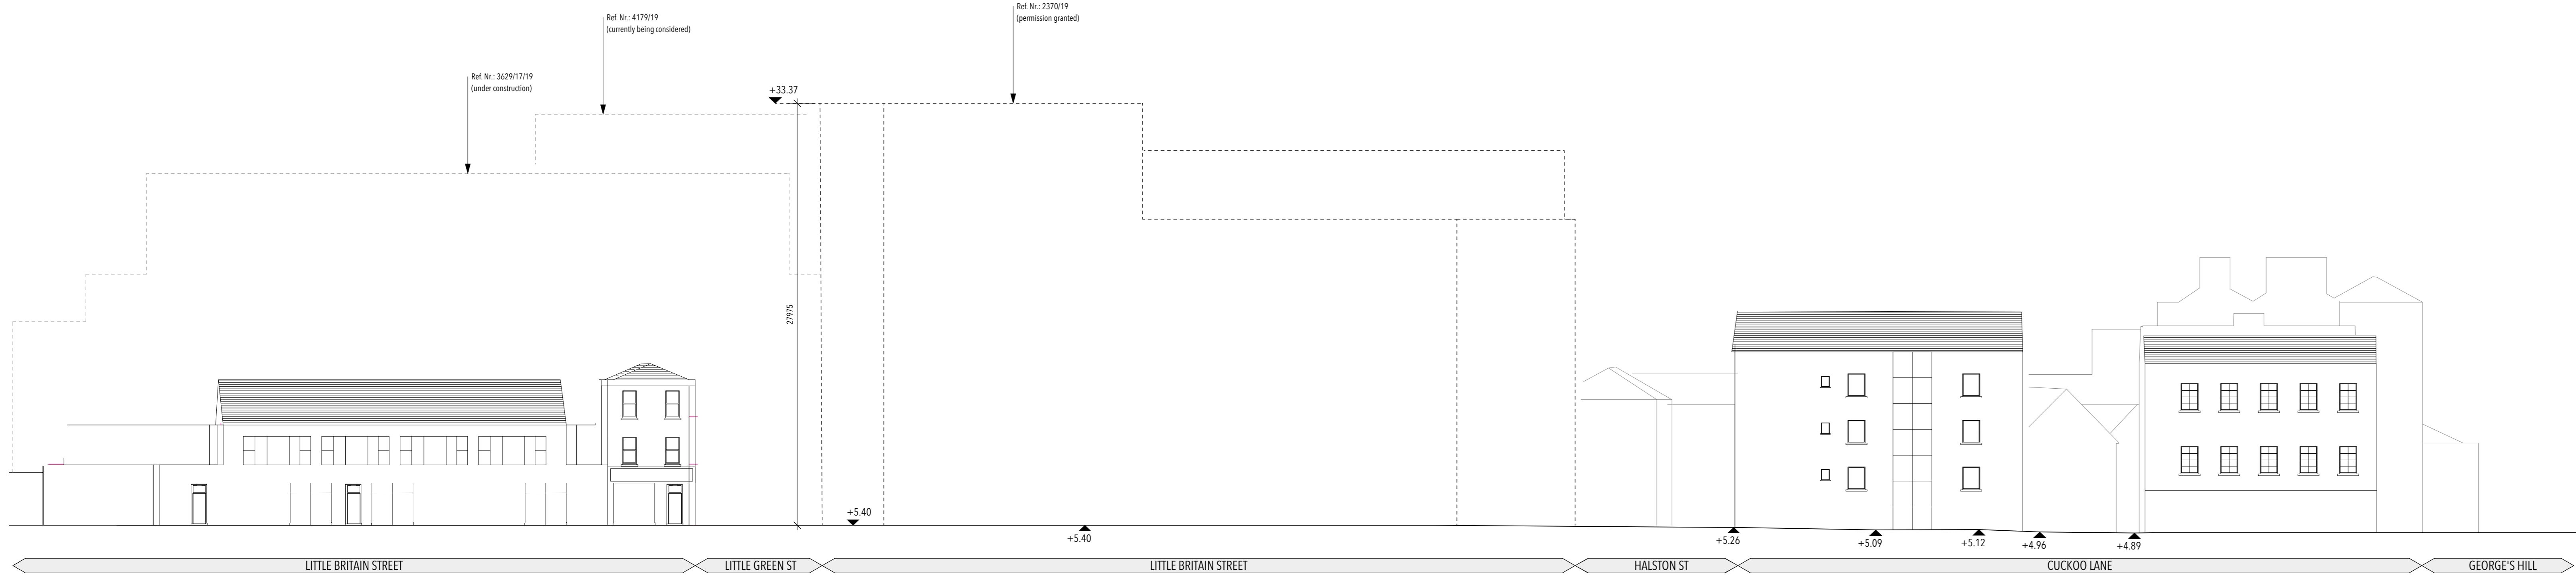

1 Existing Contextual Elevation A-A  
Scale: 1:200



2 Existing Contextual Elevation B-B  
Scale: 1:200



1 LEGEND  
Scale: 1:1000

<p><b>LEGEND</b></p> <p><span style="display:inline-block; width:15px; height:10px; background-color:red; border:1px solid black;"></span> Extent of proposed demolition</p> <p><span style="display:inline-block; width:15px; border-bottom:1px dashed red;"></span> Site boundary</p>		<table border="1"> <thead> <tr> <th>REV.</th> <th>DATE</th> <th>NOTE</th> </tr> </thead> <tbody> <tr><td> </td><td> </td><td> </td></tr> <tr><td> </td><td> </td><td> </td></tr> <tr><td> </td><td> </td><td> </td></tr> </tbody> </table>	REV.	DATE	NOTE										<table border="1"> <tr> <td data-bbox="2226 1984 2493 2079"> <p><b>Kelly and Cogan</b> architects and design consultants 81 North King Street Dublin 7 Tel: 01-8721295 Fax: 01-8747476 Email: kellycogan@indigo.ie</p> </td> <td data-bbox="2493 1984 2938 2079"> <p><b>KELLER MILLER ARCHITECTS</b> architects and design consultants 100 North King Street Dublin 7 Tel: 01-8721295 Fax: 01-8747476 Email: kellycogan@indigo.ie</p> <p>Developments of Markets Lands, Co Housing Development Existing Contextual Elevations and Demolition AA-BB</p> <p>DATE: 08/08/2019 DRAWN BY: K.M. CHECKED BY: K.M. SCALE: 1:1000</p> <p>STATUS: PLANNING</p> </td> </tr> </table>	<p><b>Kelly and Cogan</b> architects and design consultants 81 North King Street Dublin 7 Tel: 01-8721295 Fax: 01-8747476 Email: kellycogan@indigo.ie</p>	<p><b>KELLER MILLER ARCHITECTS</b> architects and design consultants 100 North King Street Dublin 7 Tel: 01-8721295 Fax: 01-8747476 Email: kellycogan@indigo.ie</p> <p>Developments of Markets Lands, Co Housing Development Existing Contextual Elevations and Demolition AA-BB</p> <p>DATE: 08/08/2019 DRAWN BY: K.M. CHECKED BY: K.M. SCALE: 1:1000</p> <p>STATUS: PLANNING</p>
REV.	DATE	NOTE															
<p><b>Kelly and Cogan</b> architects and design consultants 81 North King Street Dublin 7 Tel: 01-8721295 Fax: 01-8747476 Email: kellycogan@indigo.ie</p>	<p><b>KELLER MILLER ARCHITECTS</b> architects and design consultants 100 North King Street Dublin 7 Tel: 01-8721295 Fax: 01-8747476 Email: kellycogan@indigo.ie</p> <p>Developments of Markets Lands, Co Housing Development Existing Contextual Elevations and Demolition AA-BB</p> <p>DATE: 08/08/2019 DRAWN BY: K.M. CHECKED BY: K.M. SCALE: 1:1000</p> <p>STATUS: PLANNING</p>																