




EXISTING CONTEXTUAL ELEVATIONS

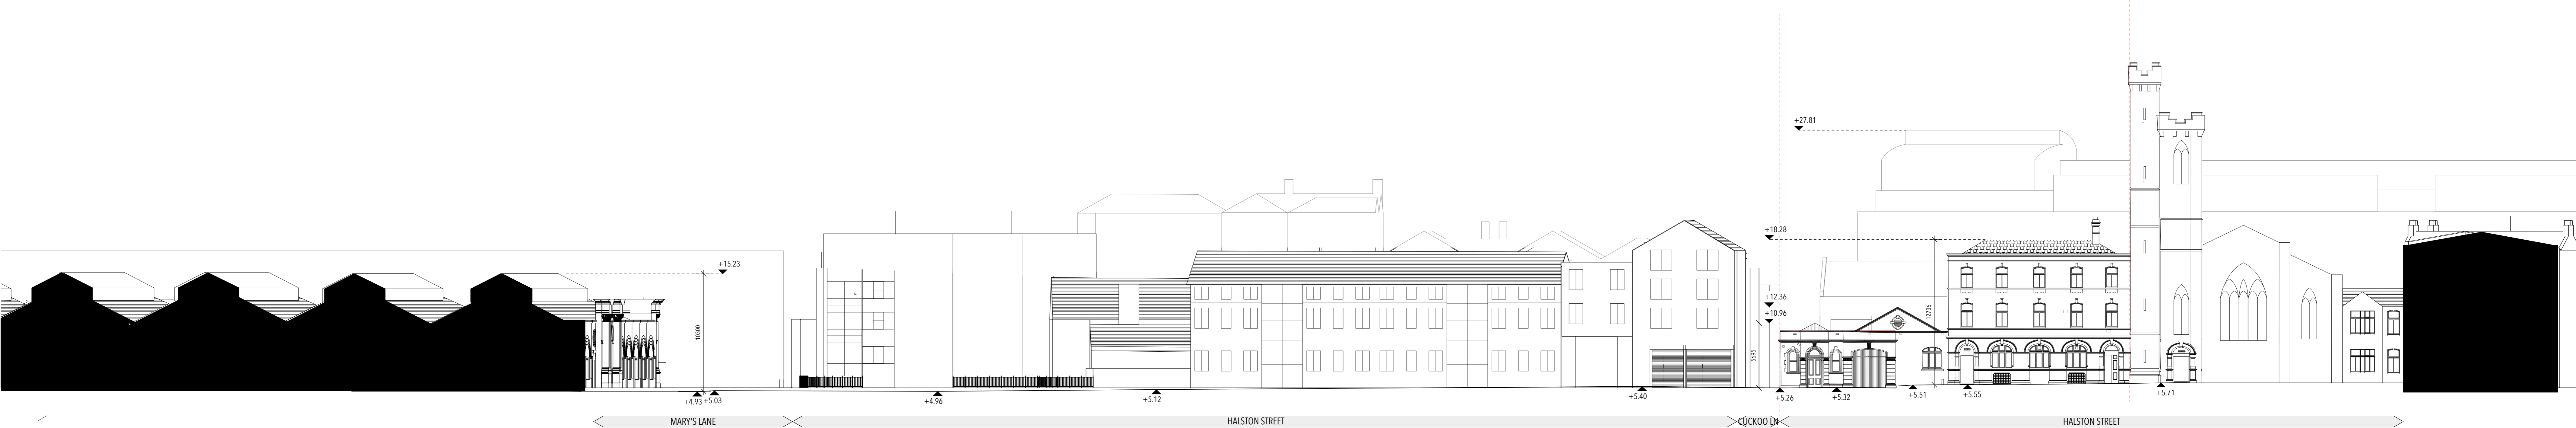

5 Existing Contextual Elevation E-E
Scale: 1:200

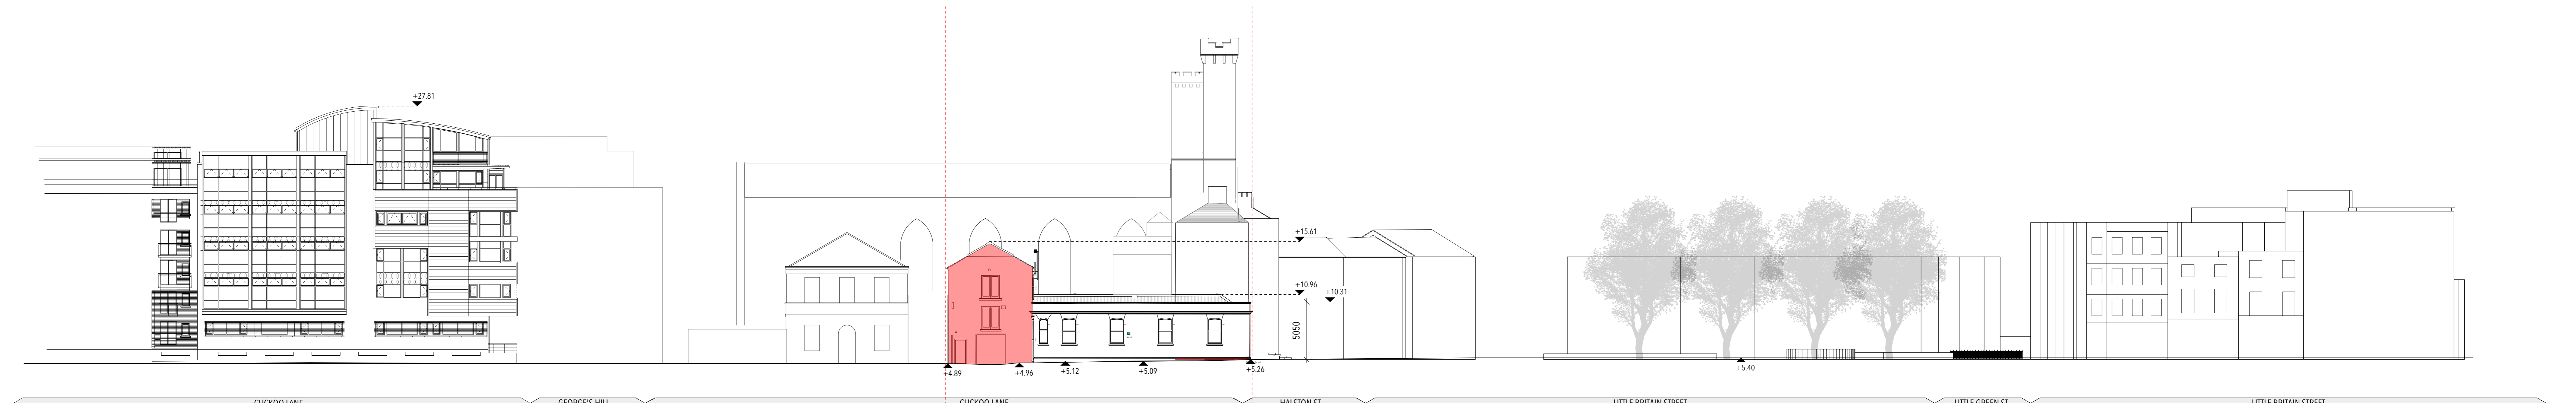


6 Existing Contextual Elevation F-F
Scale: 1:200

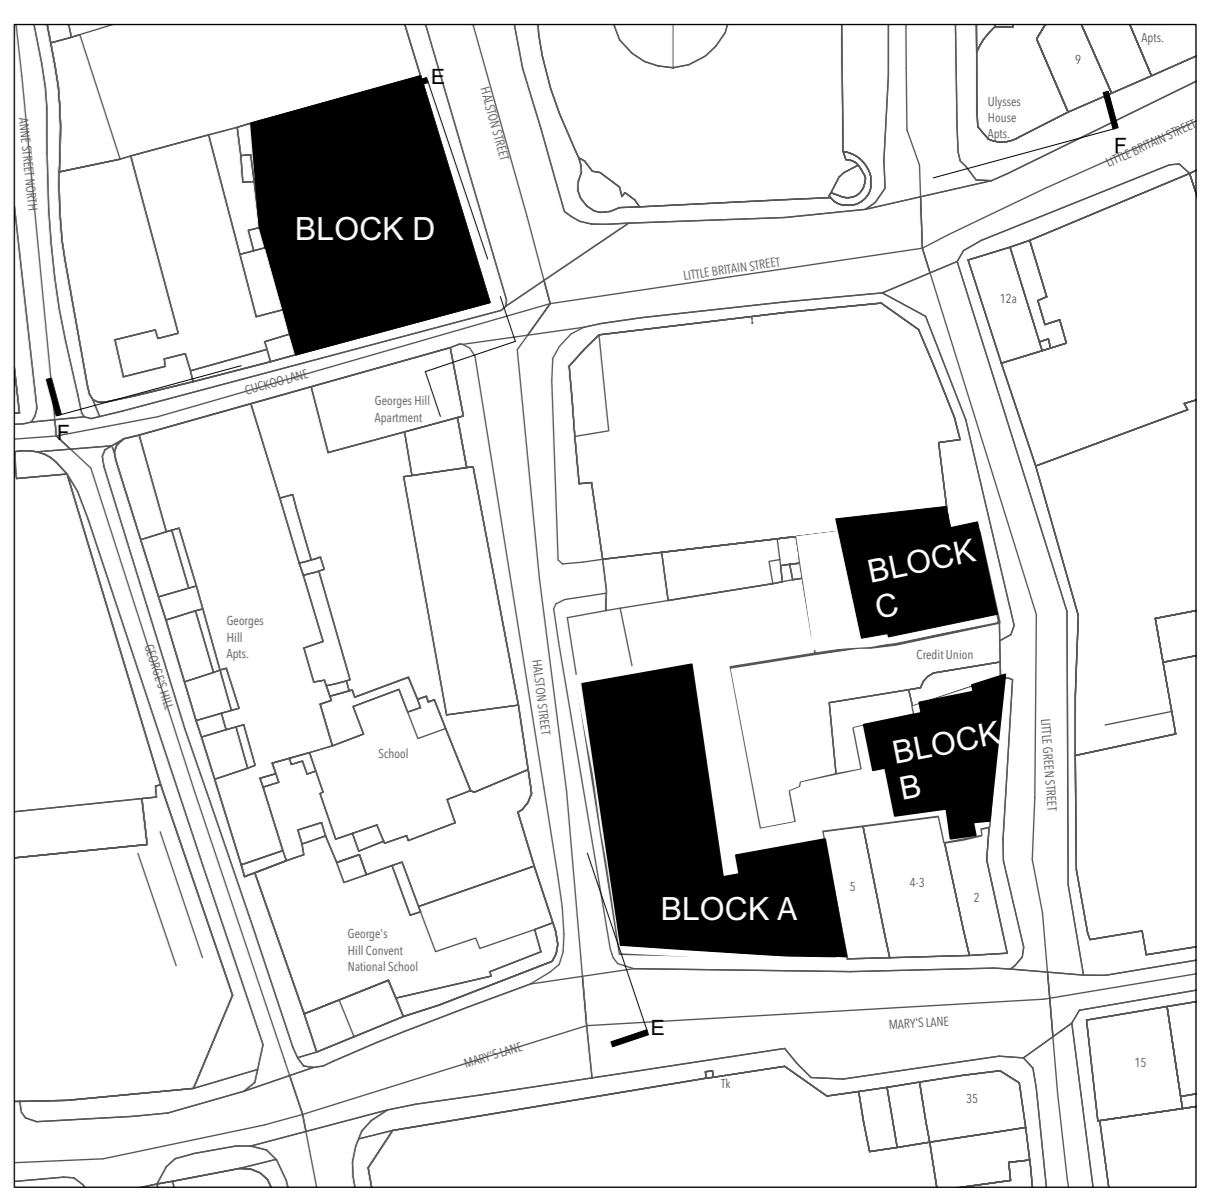

1 LEGEND
Scale: 1:1000

LEGEND
 Extent of proposed demolition
 Site boundary

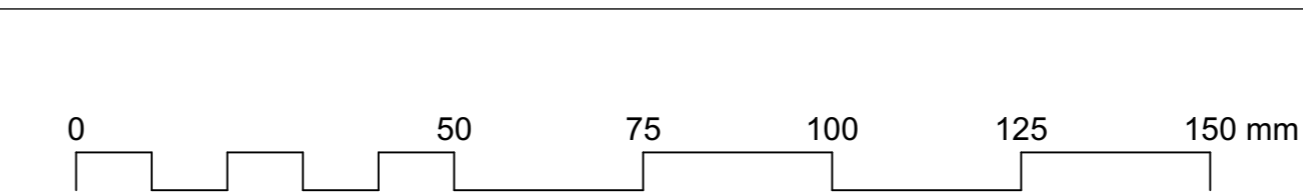

REV	DATE	NOTE

<p>Kelly and Cogan architects and design consultants 81 North King Street Dublin 7 Tel: 01-8721295 Fax: 01-8747476 Email: kellycogan@indigo.ie</p>	<p>KELLER MILLER ARCHITECTS Status: PLANNING Developments of Markets Lands, Co. Housing Development Existing Contextual Elevations and Demolition E-E-F-F 000 000 000 000 000 000 000 00 0000 1 000000 00 00000000 THE CHAIRMAN'S OFFICE</p>	
---	---	--